












 
 

 
 
 
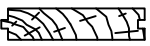


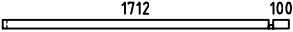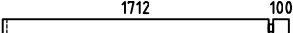 
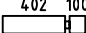
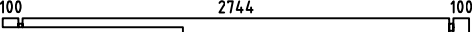
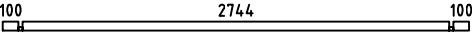
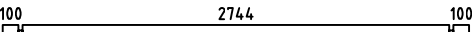
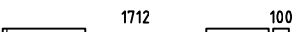


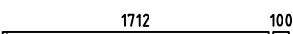

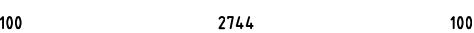









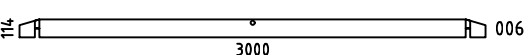


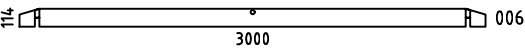

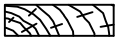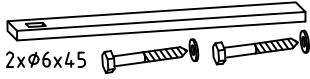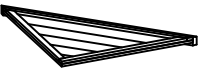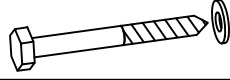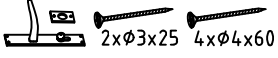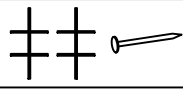
Aida28 3x3

POS	SPECIFICATION-STÜCKLIST-NOMENCLATURE-ELEMENTI-ESPECIFICACION	QTY	PROFILE (mm)	LENGTH (mm)
001		1	28x57	1840
002		10	28x114	1840
003		21	28x114	530
004		21	28x114	530
005		1	28x114	3000
007		1	28x57	3000
008		36	28x114	3000
009		1	28x114	1840
010		1	28x114	1840
011		2	28x57	3000
W1-1		1		
W2-1		1		
F3	FOUNDATION-FUNDAMENT-FONDATION-FONDAZIONE-VIGAS DE CIMENTACION 	1	70x44	2730
F4	FOUNDATION-FUNDAMENT-FONDATION-FONDAZIONE-VIGAS DE CIMENTACION 	4	70x44	2660
F5	FOUNDATION-FUNDAMENT-FONDATION-FONDAZIONE-VIGAS DE CIMENTACION 	1	70x44	2230
F1	FOUNDATION-FUNDAMENT-FONDATION-FONDAZIONE-VIGAS DE CIMENTACION 	2	70x44	1850
F2	FOUNDATION-FUNDAMENT-FONDATION-FONDAZIONE-VIGAS DE CIMENTACION 	1	70x44	1400
RT2	RAFTER-SPARRE-CHEVRON-TRAVE-CABRIO 	4	45x55	1960
RT1	RAFTER-SPARRE-CHEVRON-TRAVE-CABRIO 	4	45x55	1420
F-1	FLOOR BOARD-FUSSBODENBRETT-LAME DE PLANCHER-TAVOLA PAVIMENTO-TABLA DE SUELO 	26	88x18	2734
F-2	FLOOR BOARD-FUSSBODENBRETT-LAME DE PLANCHER-TAVOLA PAVIMENTO-TABLA DE SUELO 	6	88x18	2434
FLB-1	FLOOR BEADING-FUSSBODENLEISTE-MOULURE DE FINITION-LISTELLO PAVIMENTO-LISTON DE SUELO 18x40x3000 	4	18x40	12rmt.
GB-1	GABLE BOARD 70-GIEBELBLENDE-PLANCHE DE RIVE-TAVOLA DI BORDO-TABLA DE BORDE 	4	18x70	3250



POS	SPECIFICATION-STÜCKLIST-NOMENCLATURE-ELEMENTI-ESPECIFICATION	QTY	PROFILE (mm)	LENGTH (mm)
SS-1	STORM SLAT KIT-STURMLEISTE SATZ-KIT DE LATTE ANTI TEMPÊTE-KIT LISTELLO DI TEMPESTA-KIT LISTON ANTI TORMENTA 	3	18x40	2000
CET1	CEILING ELEMENT-DECKENELEMENT-PANNEAU DE PLAFOND-PANNELLO DA SOFFITTO-PANEL DE TECHO 1 	1	931x1316	
C8x80	COACH SCREW KIT 8x80-COACH SCHRAUBE SET-TIREFOND-VITE TIRAFONDO-TORNILLO ENTRENADOR 	4	8x80	
	DOUBLE DOOR KIT-TÜR SATZ-KIT DOUBLE PORTE-KIT PORTA-KIT PARA PUERTA 	1		
	NAIL-NAGEL-CLOU-CHiodo-CLAVO 1.6x30 	30	1.6x30	
N 1.8x40	NAIL-NAGEL-CLOU-CHiodo-CLAVO 1.8x40 	230	1.8x40	
RPC	RIDGE PIECE-FIRSTELEMENT-FAITAGE-COLMO-CUMEEIRA 	1		
RP1	ROOF PANEL-DACH ELEMENTE-DAKPAELEN-PANNEAU DE TOIT-PANNELLO DA TETTO-PANEL DE TEJADO 	4+4	1620x1560	
S4x60	SCREW-SCHRAUBE-VIS-VITE-TORNILLO 4x60 	100	4x60	
S6x120	SCREW-SCHRAUBE-VIS-VITE-TORNILLO 6x120 	15	6x120	
	WINDOW HANDLE FITTINGS-FENSTERBESCHLAG-FERRURE DE FENÊTRE-FERRAMENTA FINESTRA-MANILLA VENTANA 	2		
A6 77x 122.5 L	WINDOW-FENSTER-FENÊTRE-FINESTRA-VENTANA 770x1225 	1		
A6 77x 122.5 R	WINDOW-FENSTER-FENÊTRE-FINESTRA-VENTANA 770x1225 	1		
Model	Aida28 3x3	Material	Page	2/3

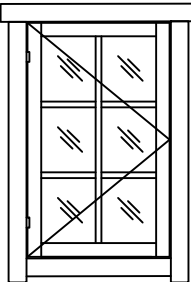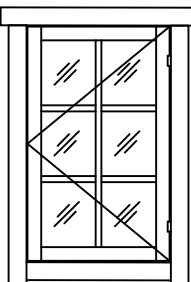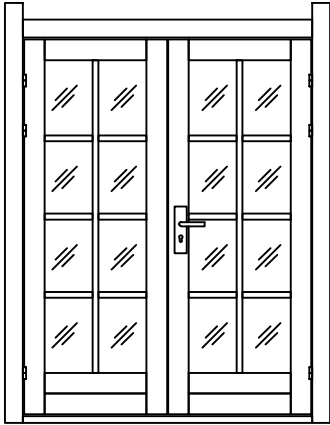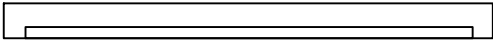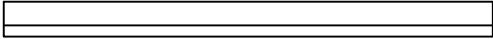 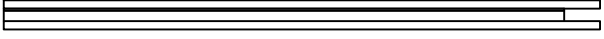 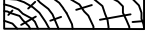POS	SPECIFICATION-STÜCKLIST-NOMENCLATURE-ELEMENTI-ESPECIFICACION	QTY	PROFILE (mm)	LENGTH (mm)
2U 8V 141 5x189.1	<p style="text-align: center;">DOOR-TÜR-PORTE-PORTA-PUERTA 1415x1891</p> 	1		
1	TOP JAMB 	1	58x42	1415
2	THRESHOLD 	1	58x42	1415
3-4	VERTICAL JAMB 	2	58x42	1730
3-4	POST SET 	1+1	42x61	1970
7-8	COVER SLAT 	2	40x18	1810
9-10	CASTING 	2	18x95	1500
S4x60	SCREW-SCHRAUBE-VIS-VITE-TORNILLO 4x60 	16	4x60	
S5x90	SCREW-SCHRAUBE-VIS-VITE-TORNILLO 5x90 	16	5x90	
Model Aida28 3x3	Material	Page 3/3		


H = 1.600 m
TOTAL: 7.03 m²

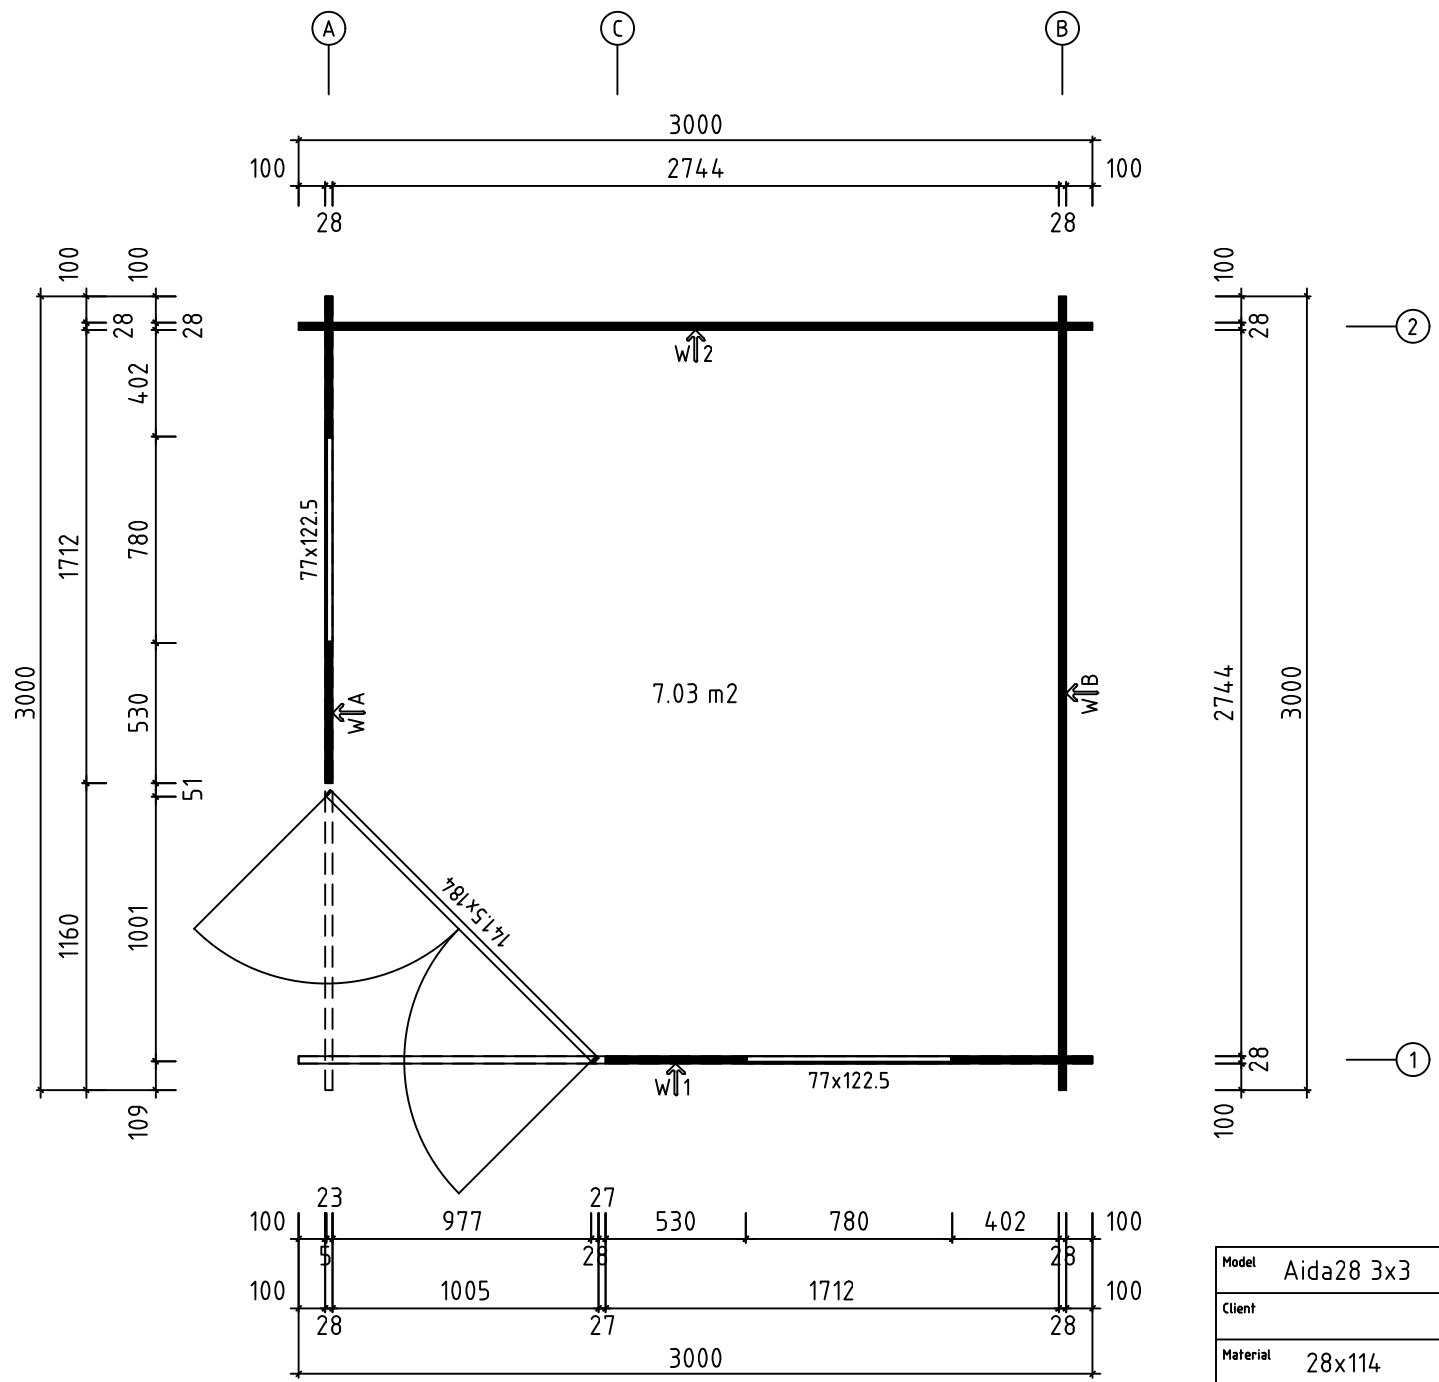


Model	Aida28 3x3	Page	PLAN
Client		Scale	1:25
Material	28x114	Date	13.11.2020
Company	File Aida28 3x3.dwg		

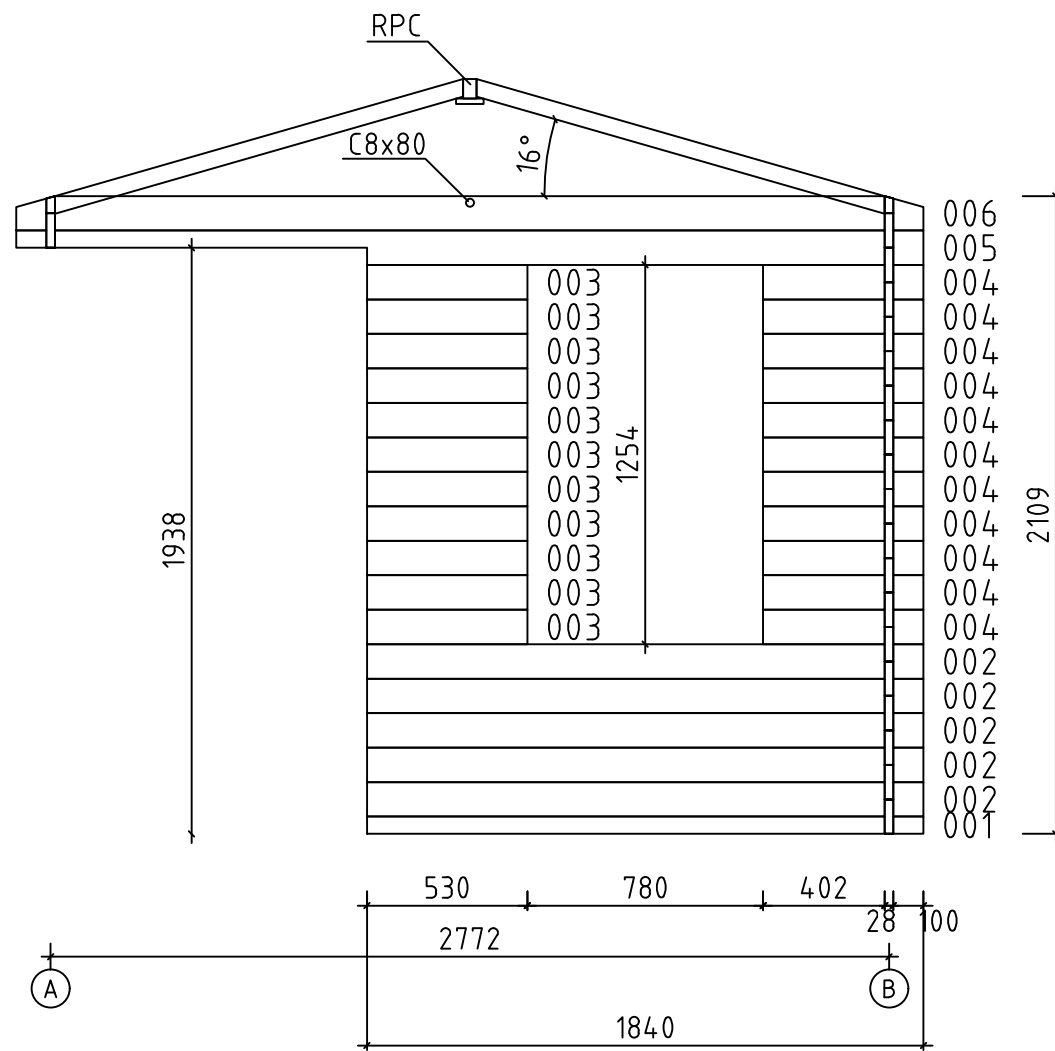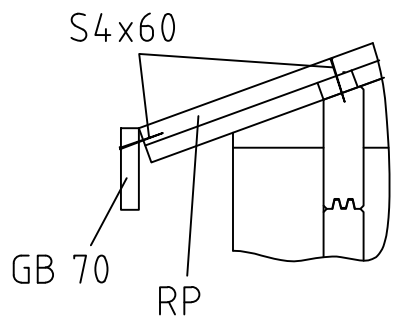

Model	Aida28 3x3	Page	6
Client		Scale	1:25
Material	2.8x11.4	Date	13.11.2020
Company		File	Aida28 3x3.dwg

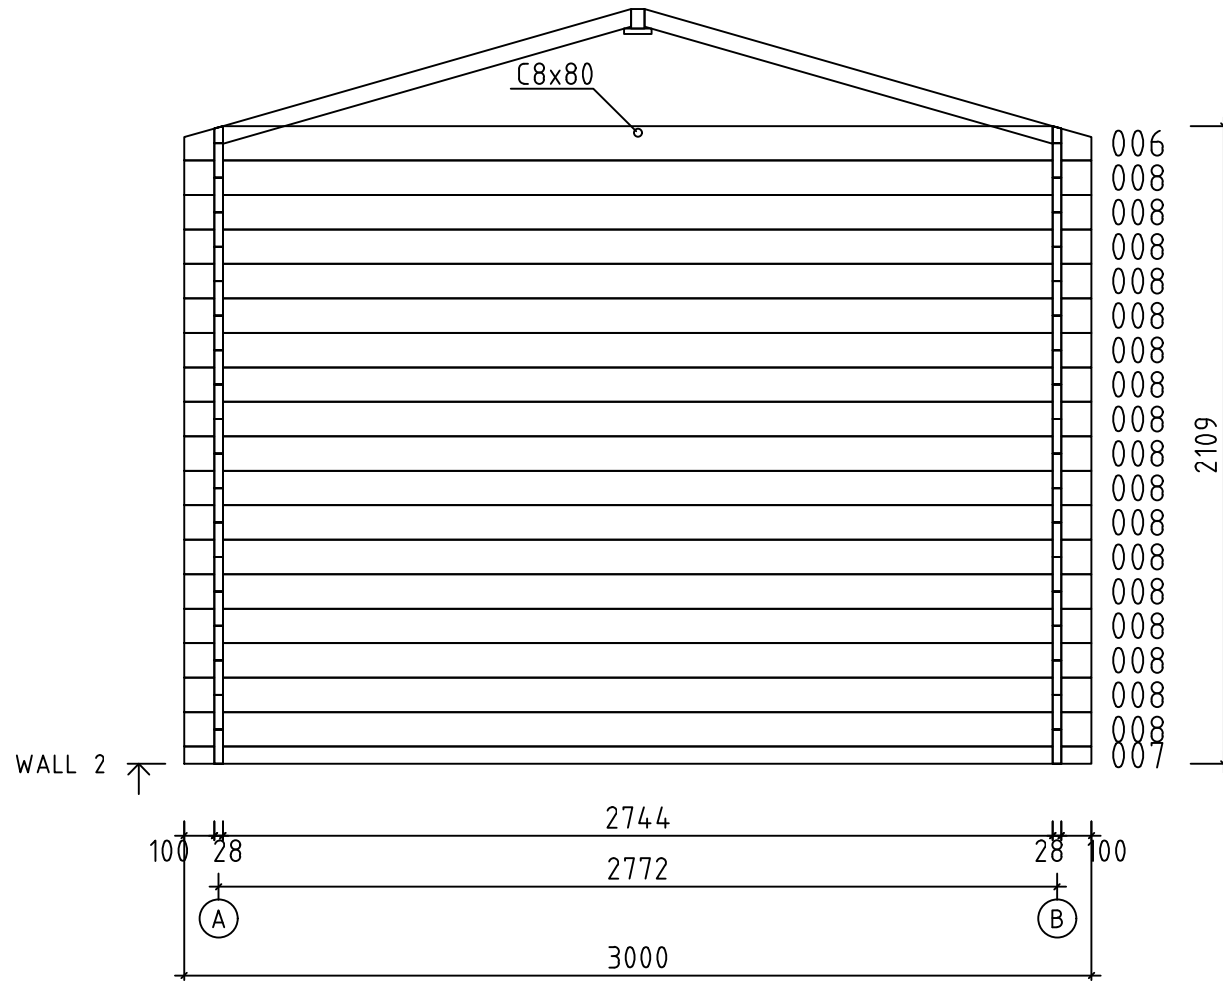


Model	Aida28 3x3	Page	7
Client		Scale	1:25
Material	2.8x11.4	Date	13.11.2020
Company		File	Aida28 3x3.dwg

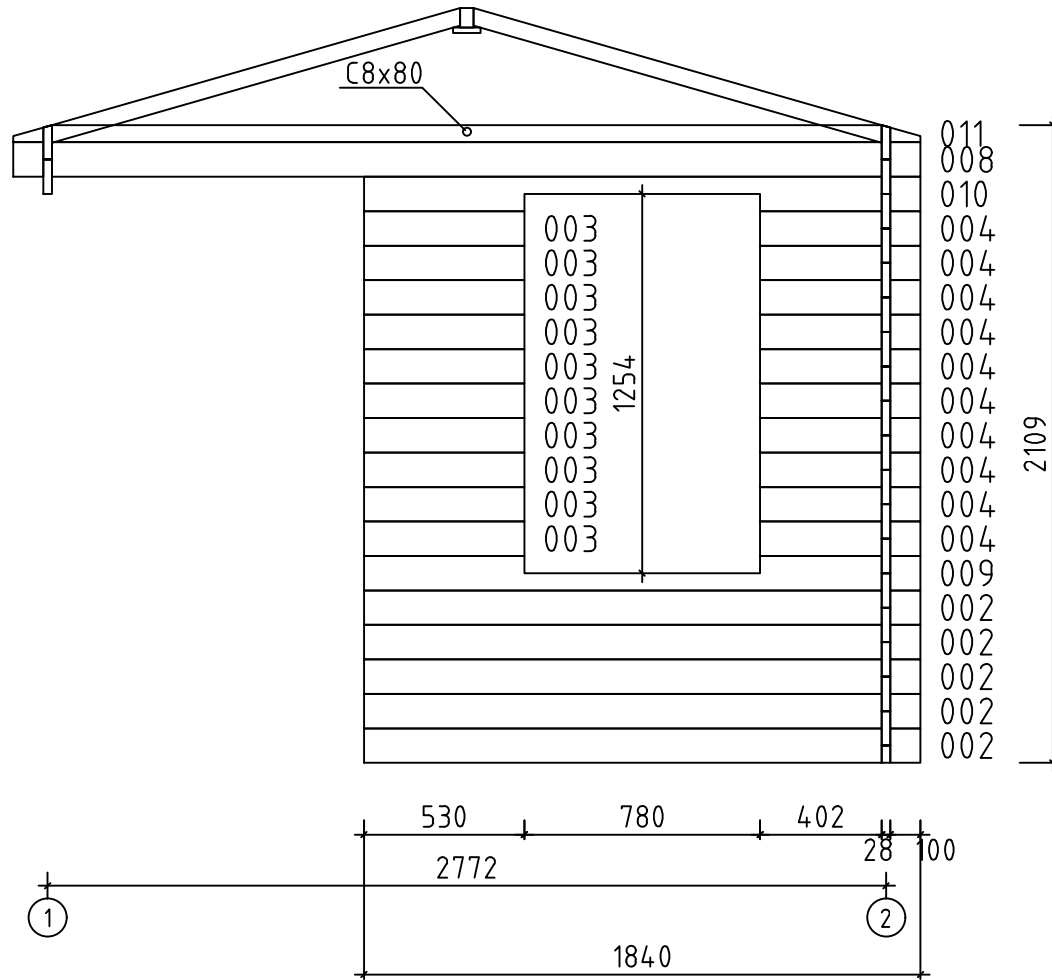


WALL A ↗


Model	Aida28 3x3	Page	3
Client		Scale	1:25
Material	2.8x11.4	Date	13.11.2020
Company		File	Aida28 3x3.dwg

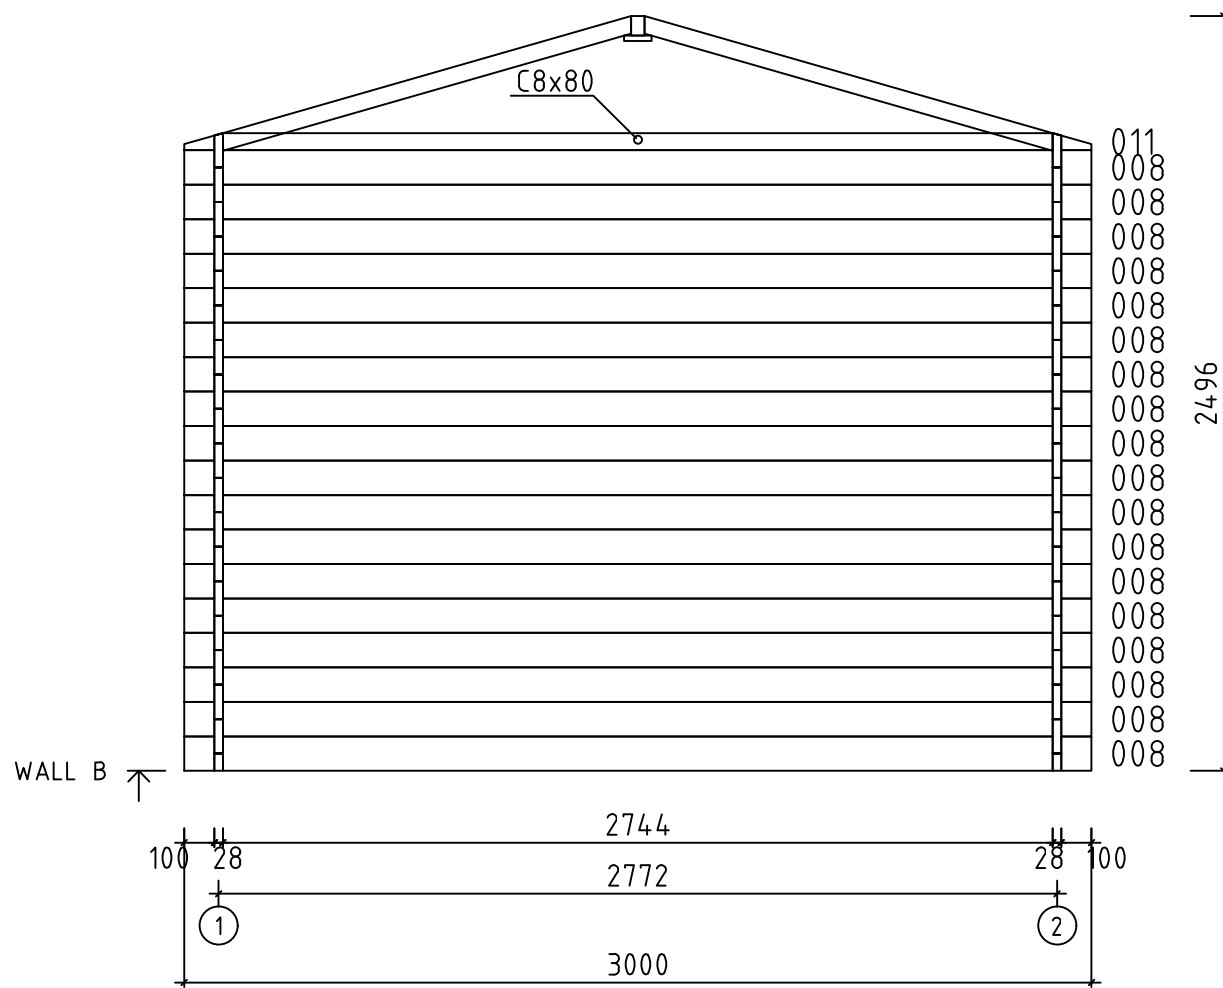

Model	Aida28 3x3	Page	4
Client		Scale	1:25
Material	2.8x11.4	Date	13.11.2020
Company		File	Aida28 3x3.dwg

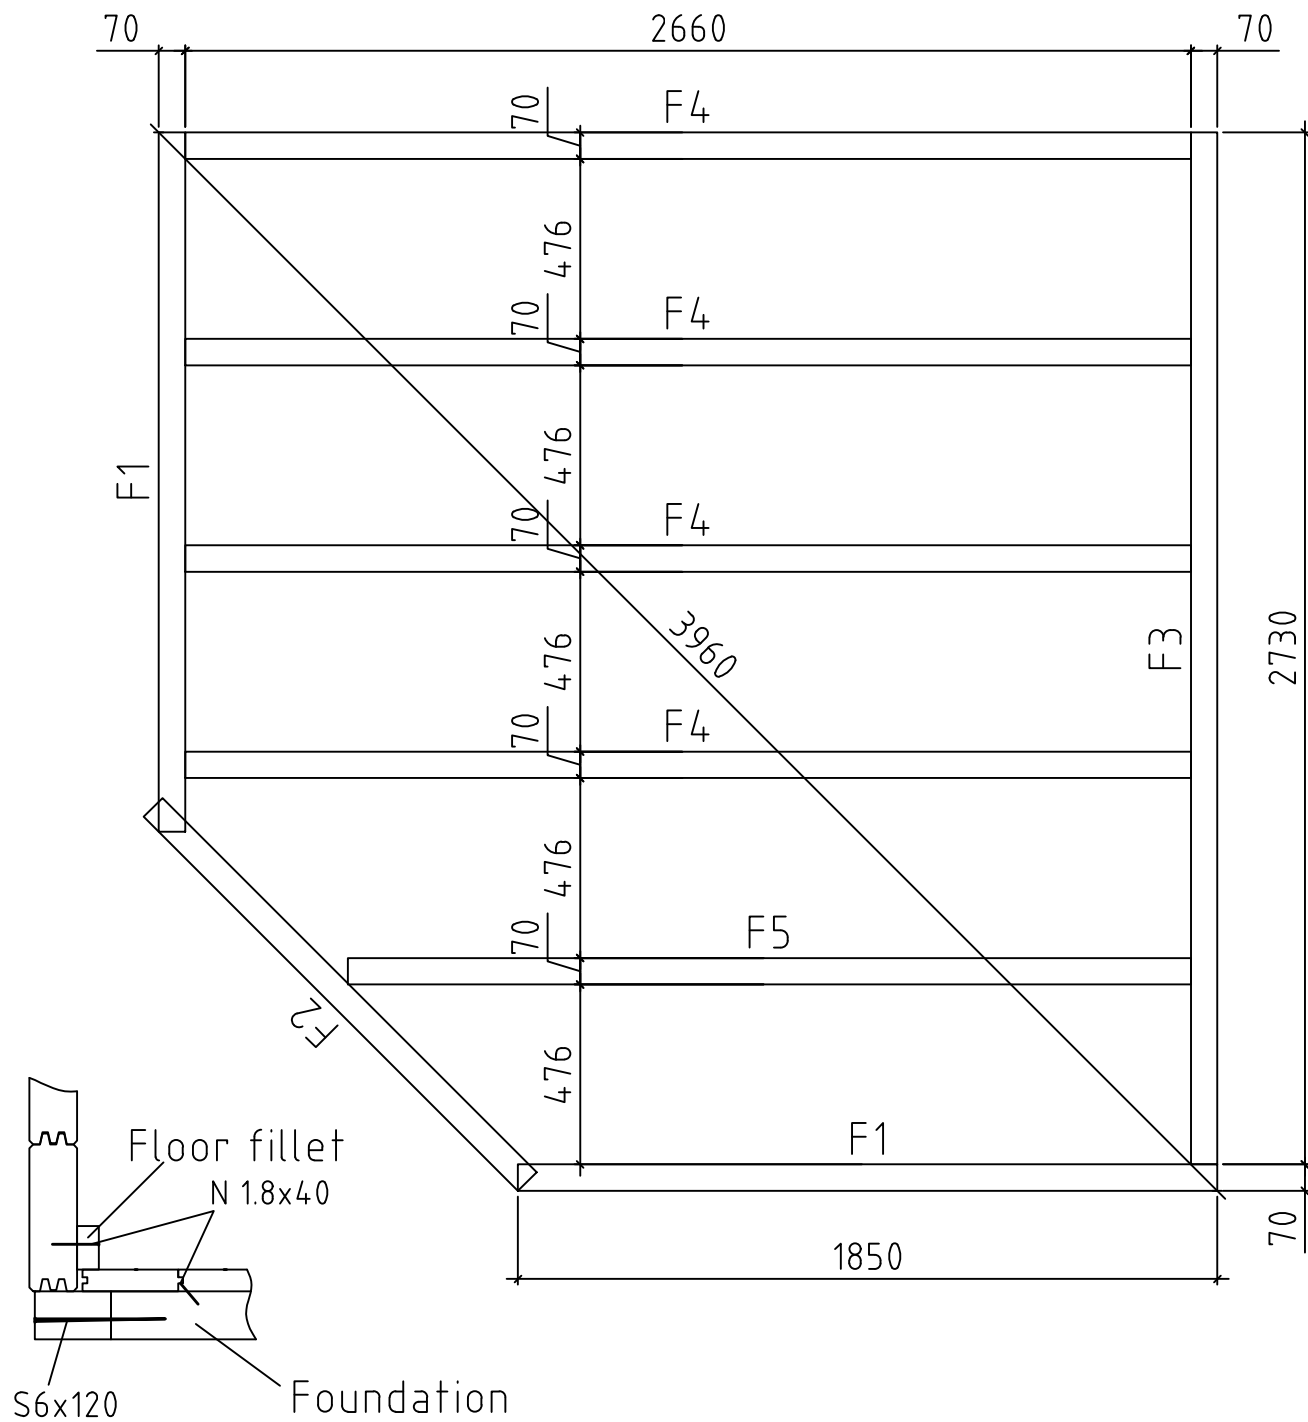

Model	Aida28 3x3	Page	FOUNDATION
Client		Scale	1:25
Material	28x114	Date	13.11.2020
Company		File	Aida28 3x3.dwg

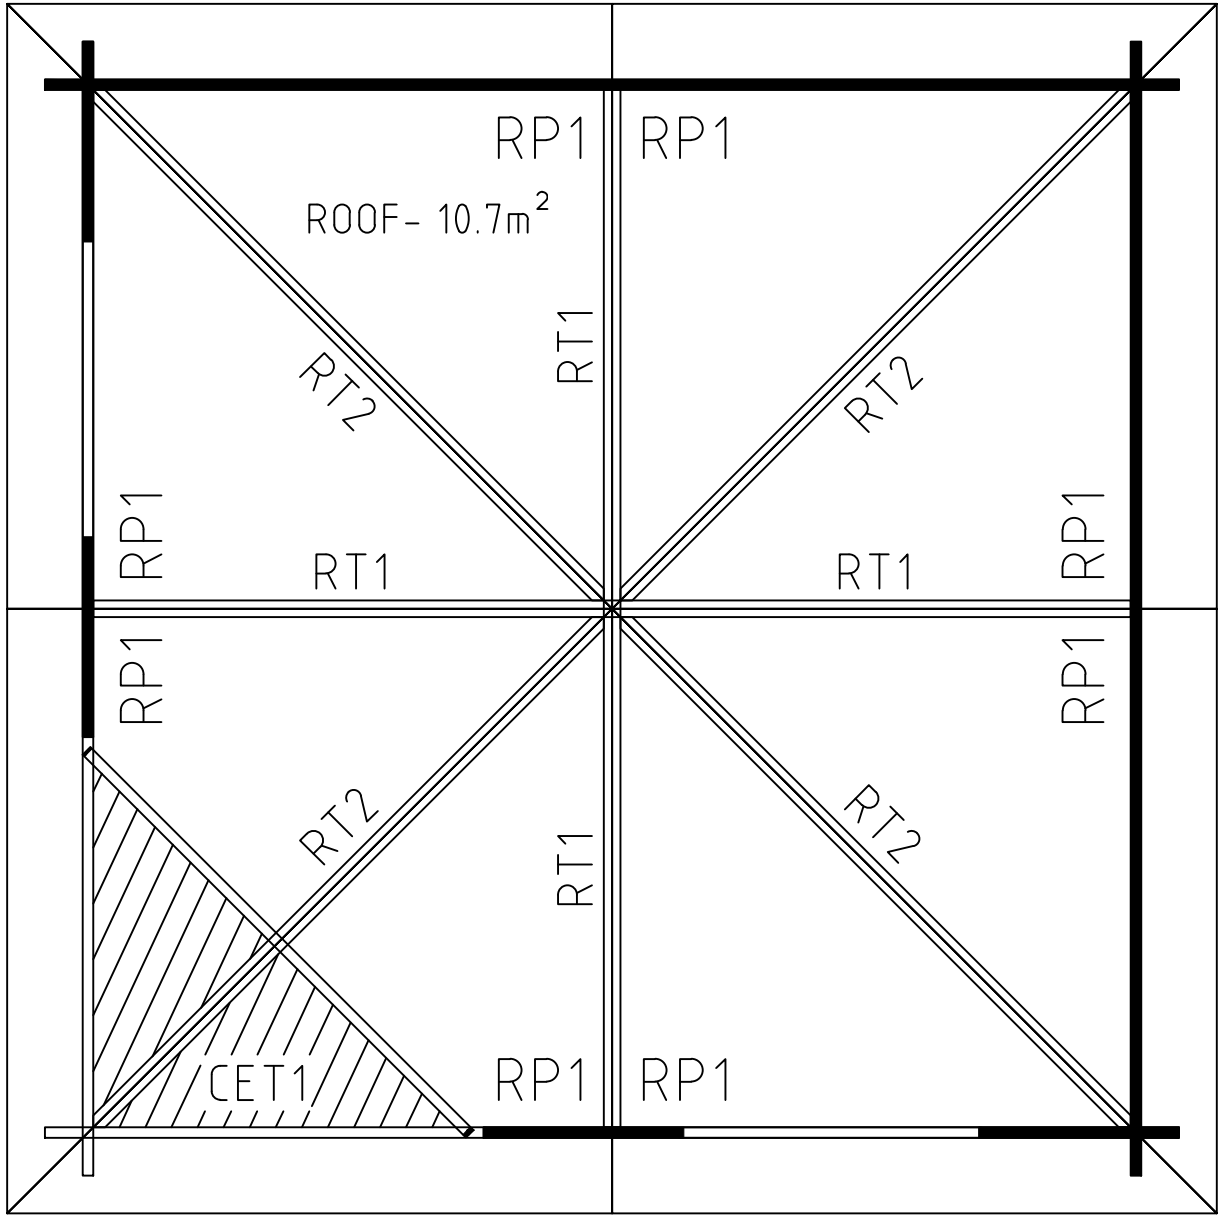

Model	Aida28 3x3	Page	ROOF
Client		Scale	1:25
Material	28x114	Date	13.11.2020
Company		File	Aida28 3x3.dwg