

# 34+C



Scale 1:10 @ A4



INSIDE

TONGUE AND GROOVE FLOORBOARDS 20MM,  
 BUILT UP FLOORING, 70X50MM,  
 WATERPROOF MEMBRANE,  
 CONCRETE,  
 HARDCORE.

(Optional) Not Supplied with the product,

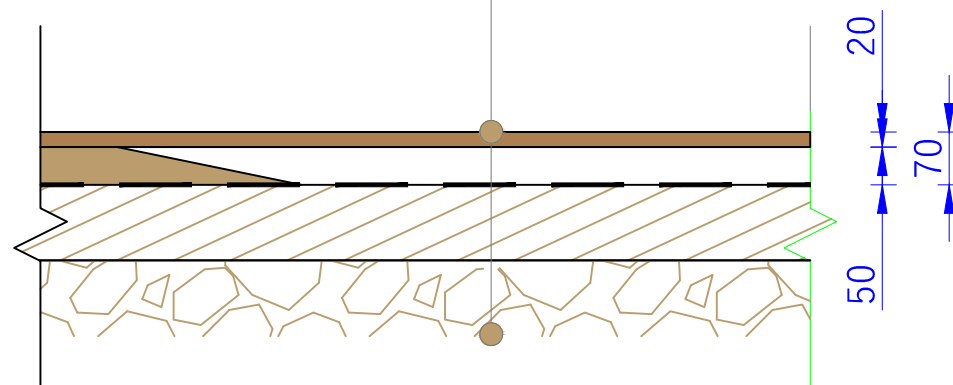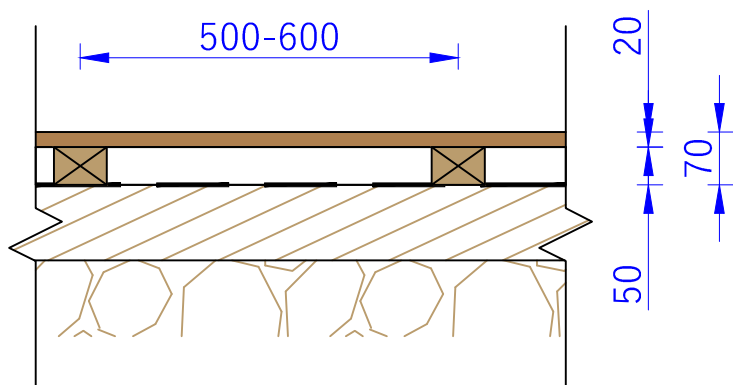


GRAVEL

	2022	Interior area		Wall thickness	<b>34+cladding</b>	-	Paper size / scale	A4 / 1:50
		Built-up area		Built height	min			
		Roof angle			max			
	FLOOR	Roof area			▲			

34+C


Scale 1:10 @ A4

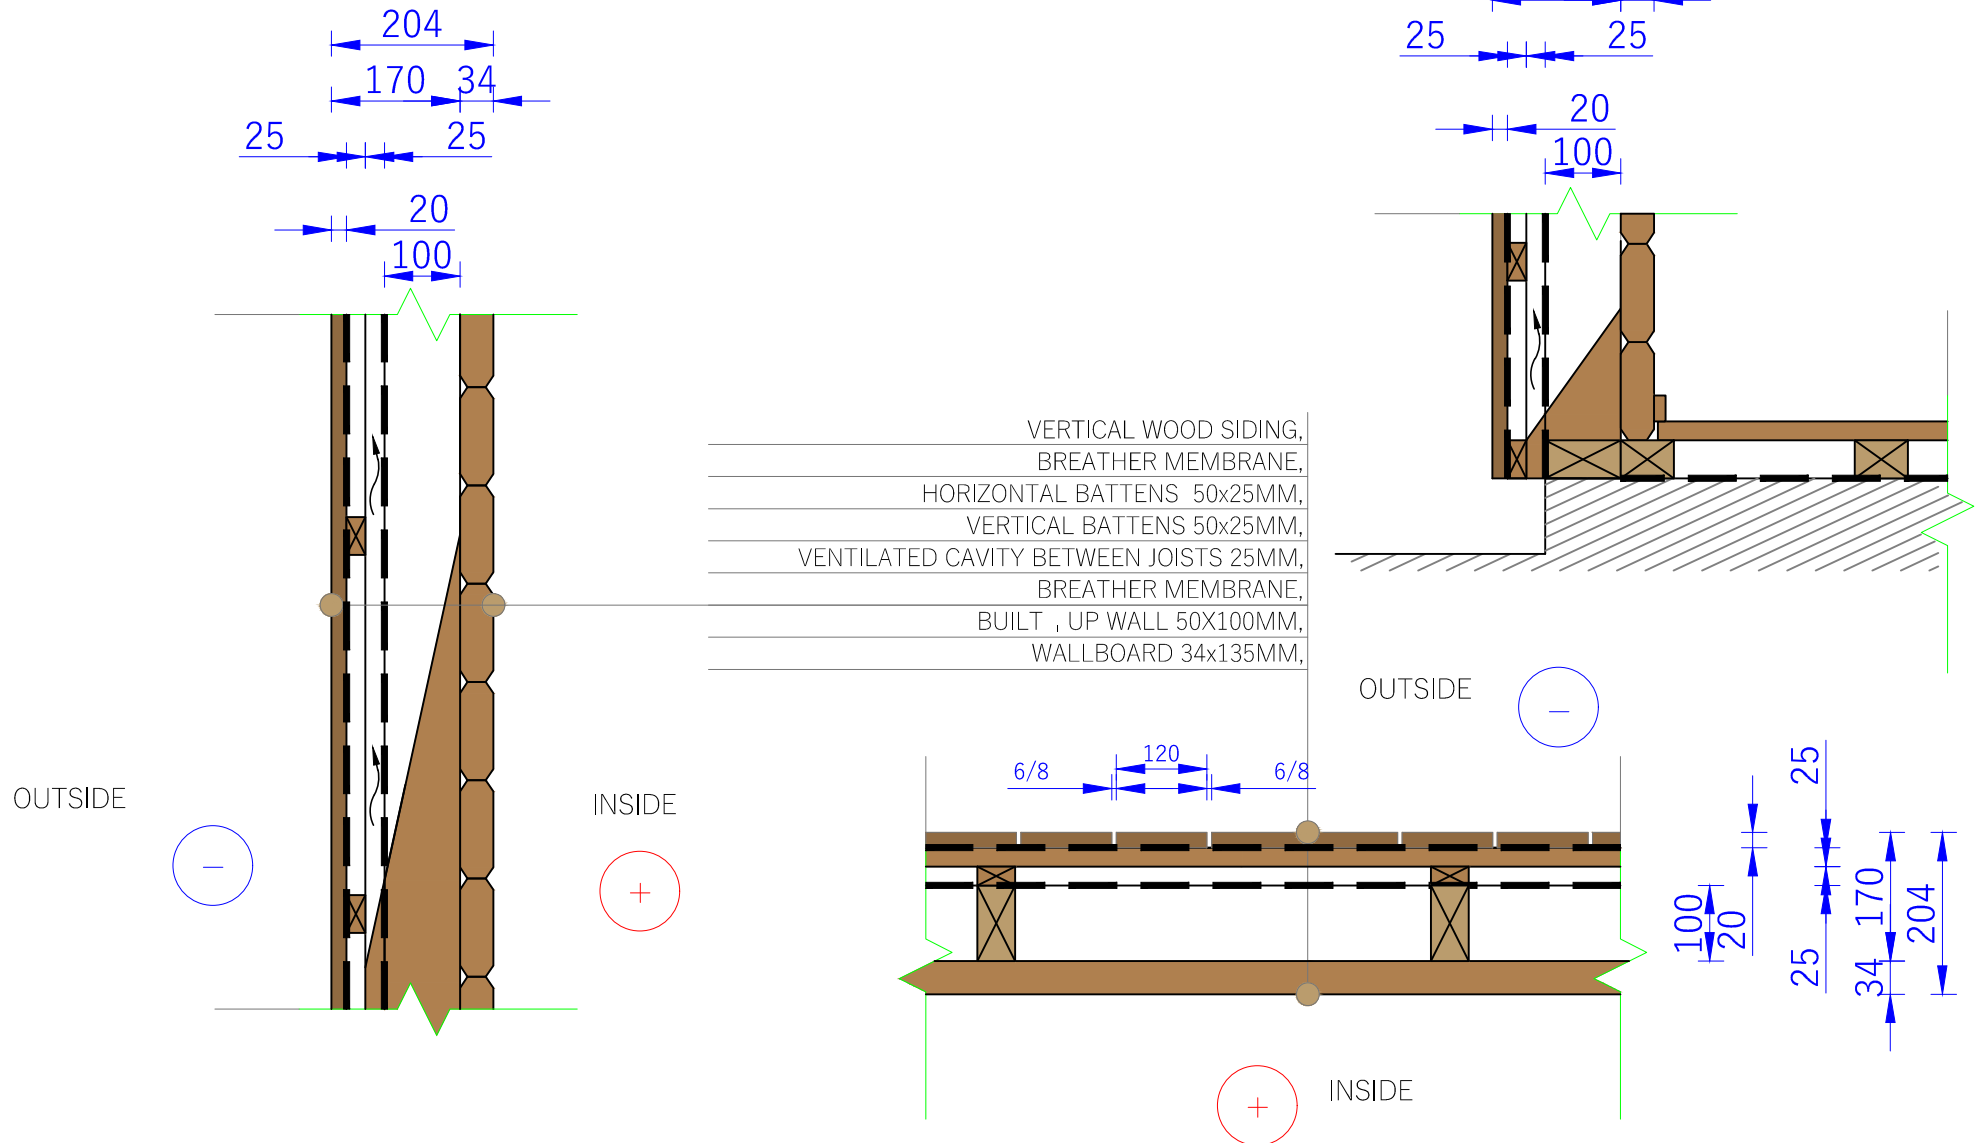

	2022	Interior area		Wall thickness	<b>34+cladding</b>	-	Paper size / scale	A4 / 1:50
		Built-up area		Built height	min			
		Roof angle			max			
	WALL	Roof area			▲			


34+C

Scale 1:10 @ A4

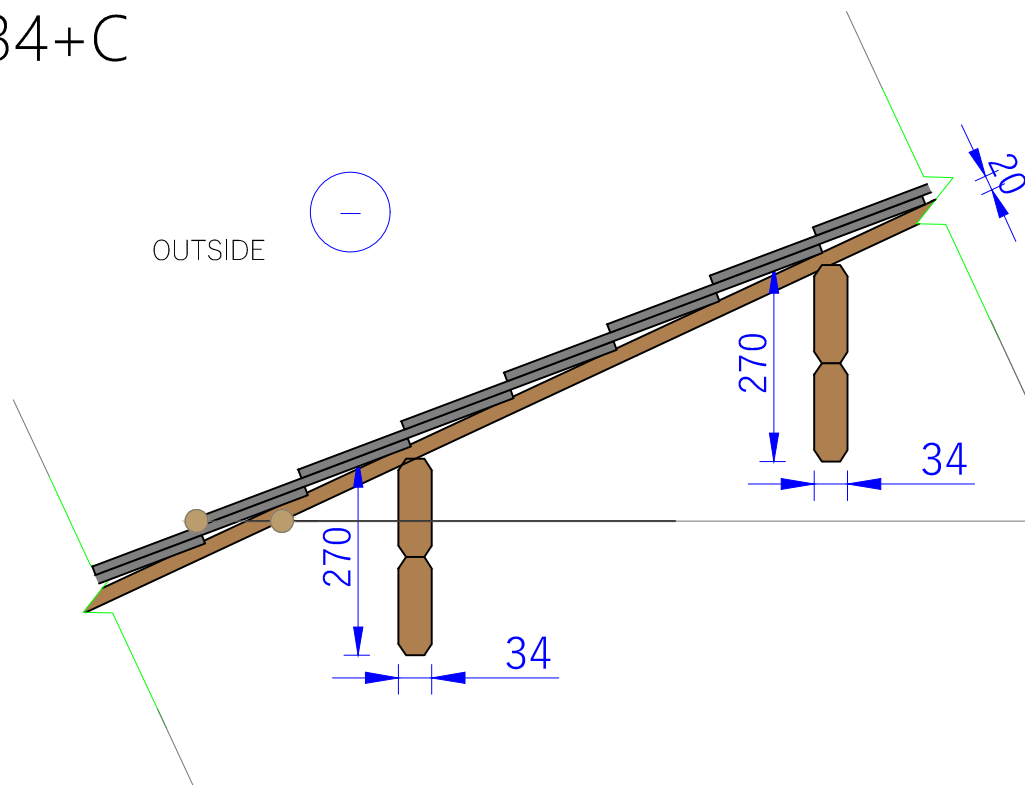

BITUMEN SHINGLES,  
TONGUE AND GROOVE ROOFBOARDS 20MM,  
ROOF RAFTERS 34X270MM,.


INSIDE (+)

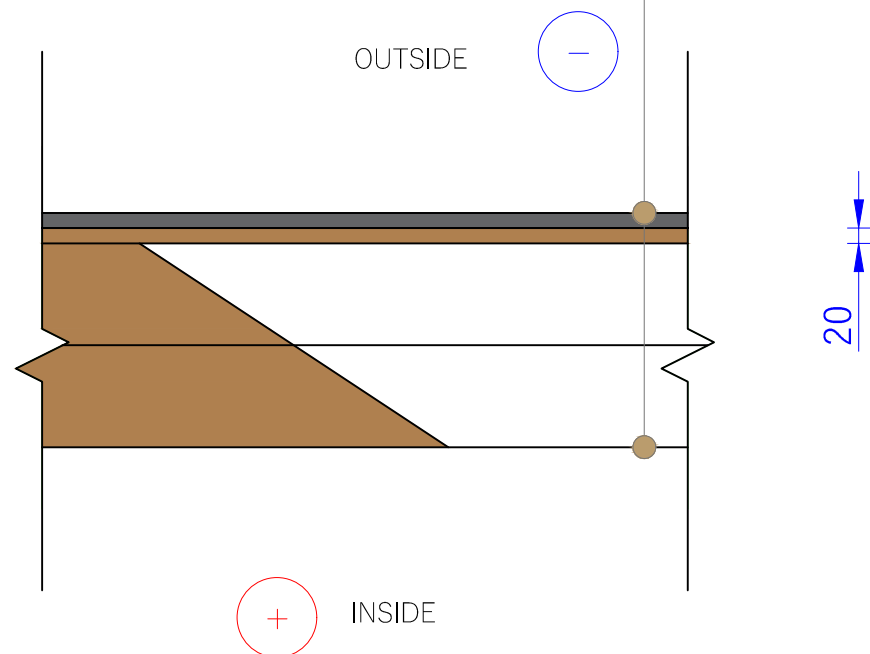

	2022	Interior area		Wall thickness	<b>34+cladding</b>	-	Paper size / scale	A4 / 1:50
		Built-up area		Built height	min			
		Roof angle			max			
	ROOF	Roof area			▲			

34+C


Scale 1:10 @ A4

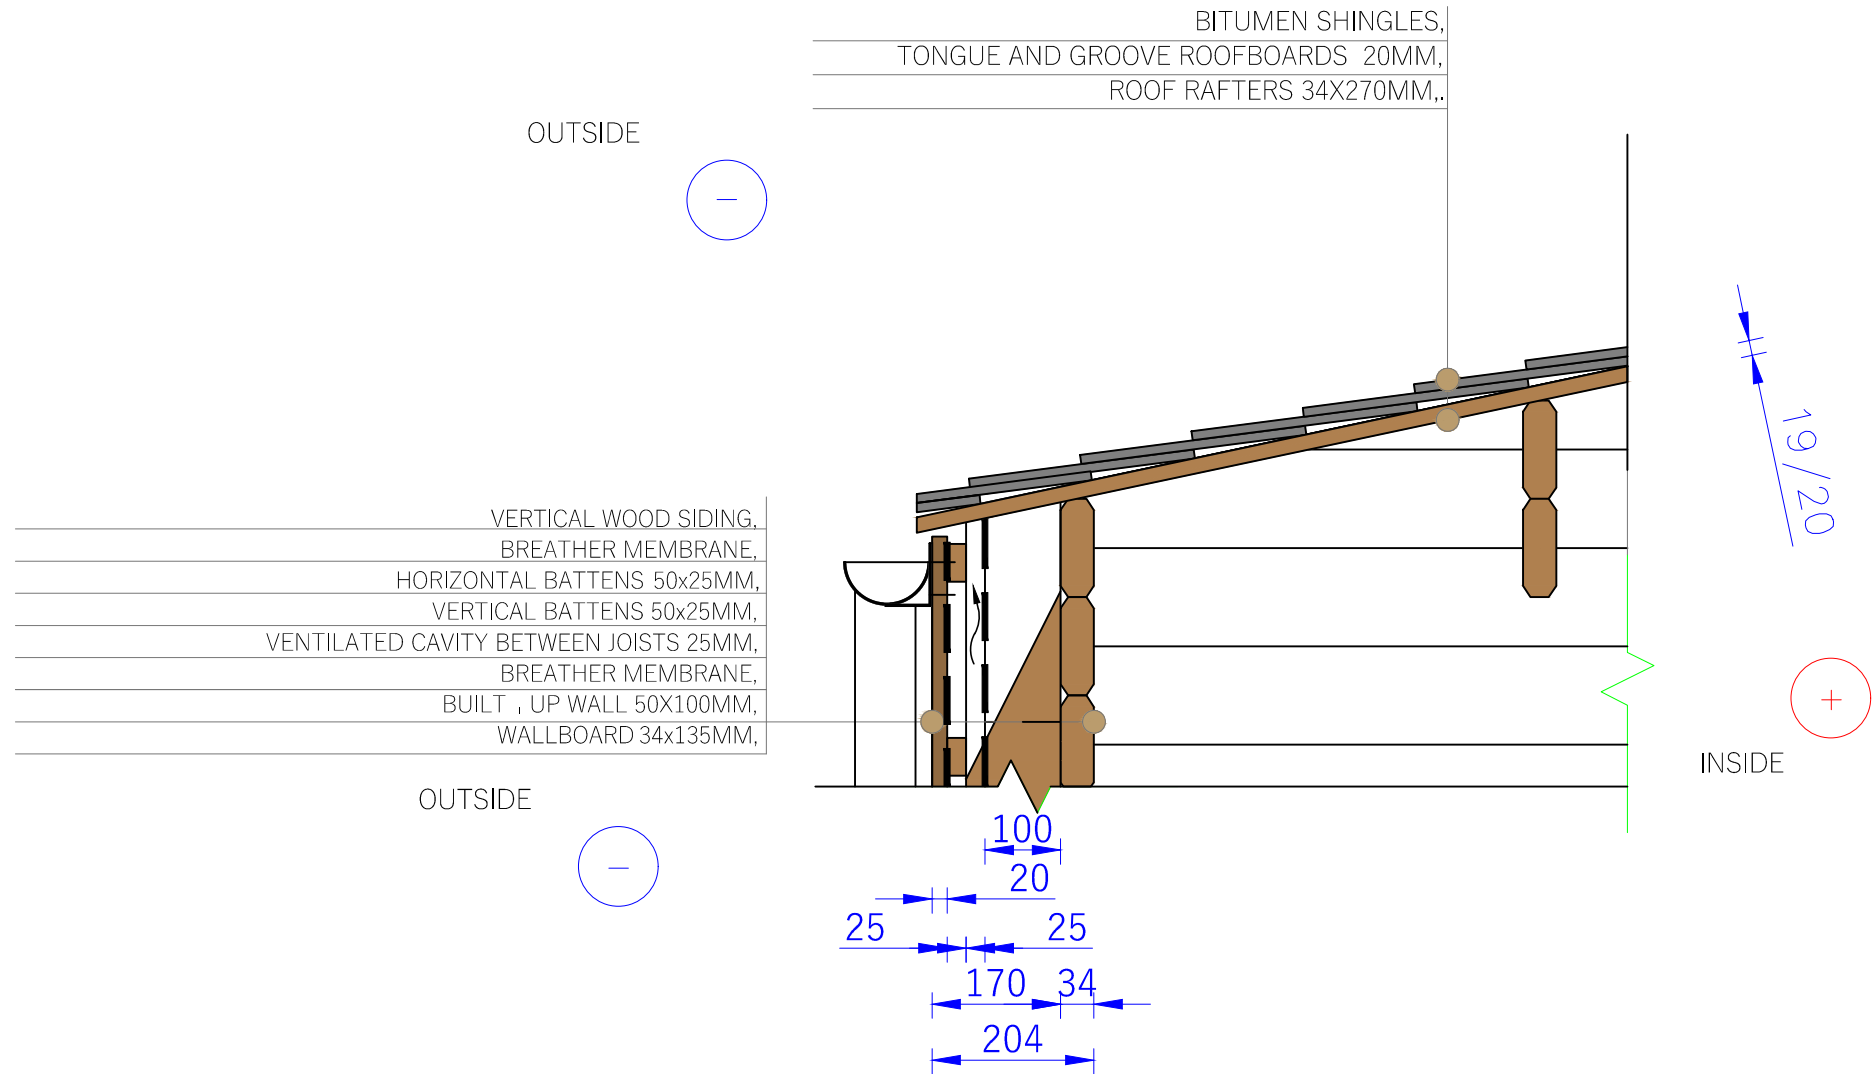

	2022	Interior area		Wall thickness	34+cladding	-	Paper size / scale	A4 / 1:50
		Built-up area		Built height	min			
		Roof angle			max			
	ROOF	Roof area			▲			

Scale 1:10 @ A4



34+C

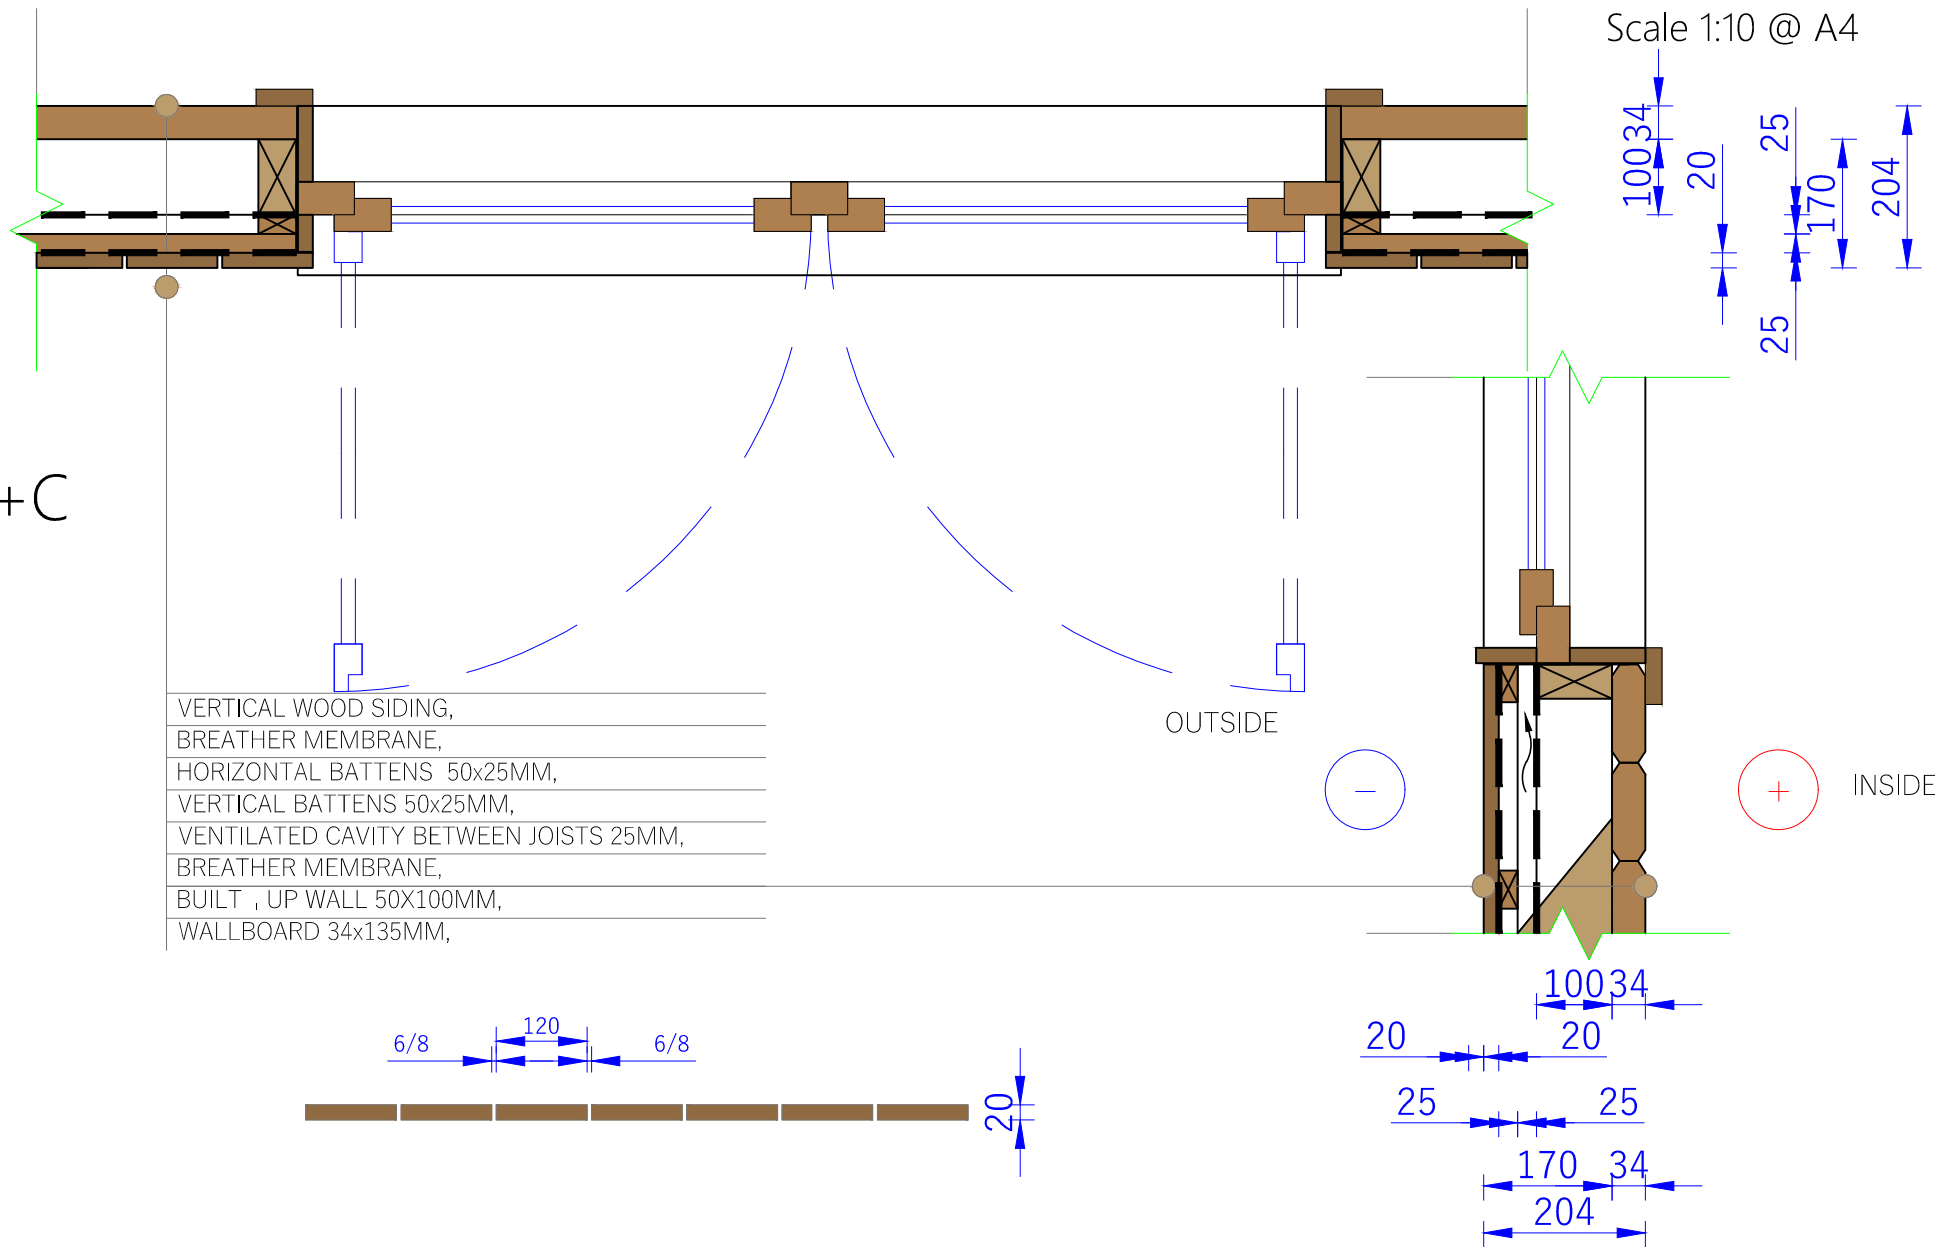

VERTICAL WOOD SIDING,  
BREATHER MEMBRANE,  
HORIZONTAL BATTENS 50x25MM,  
VERTICAL BATTENS 50x25MM,  
VENTILATED CAVITY BETWEEN JOISTS 25MM,  
BREATHER MEMBRANE,  
BUILT UP WALL 50X100MM,  
WALLBOARD 34x135MM,

OUTSIDE

INSIDE

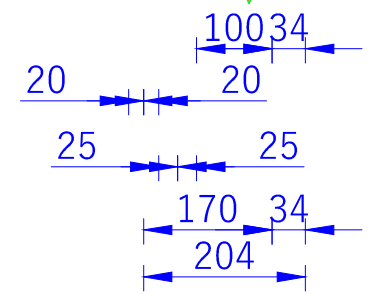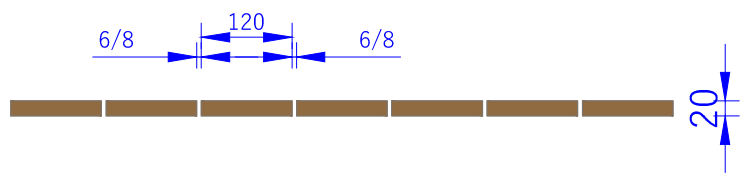

	2022	Interior area		Wall thickness	34+cladding	-	Paper size / scale	A4 / 1:50
		Built-up area		Built height	min			
		Roof angle			max			
	WINDOW	Roof area			▲			