


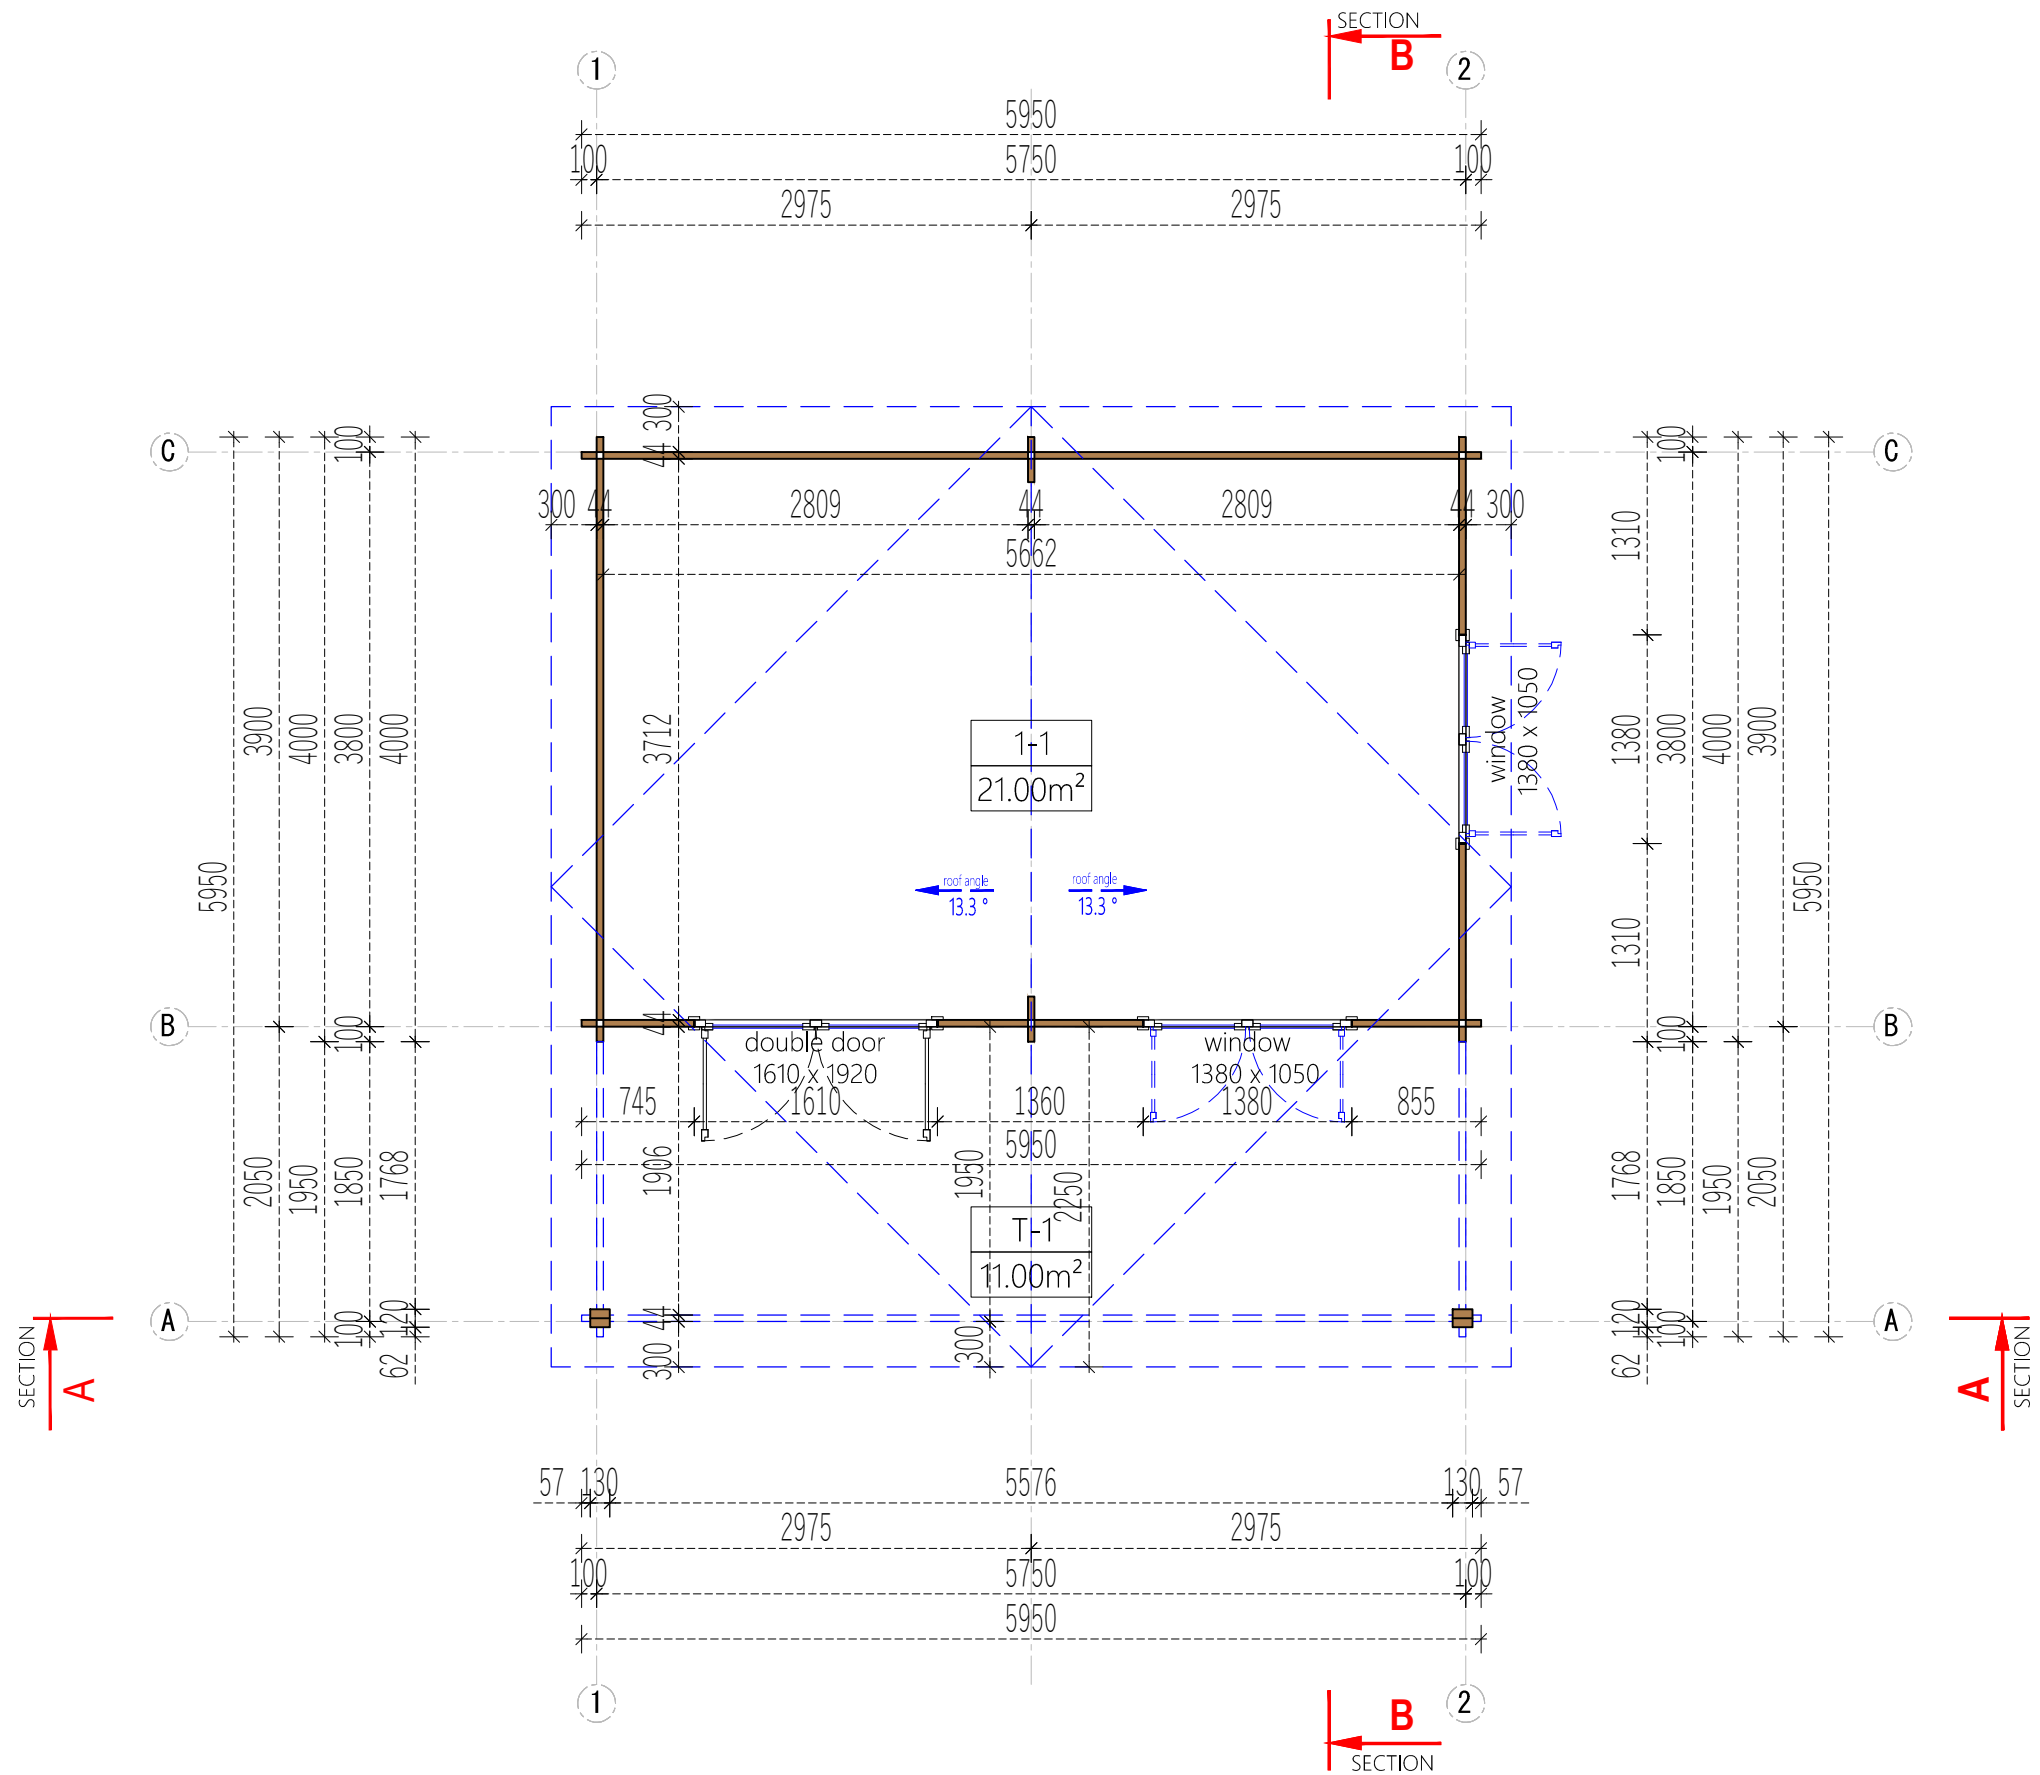
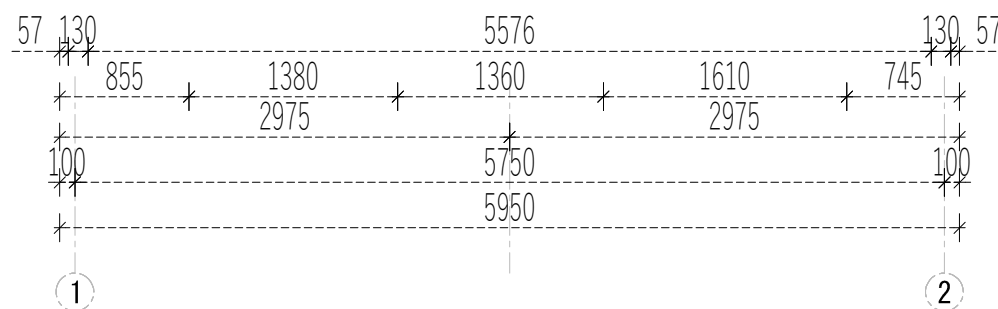


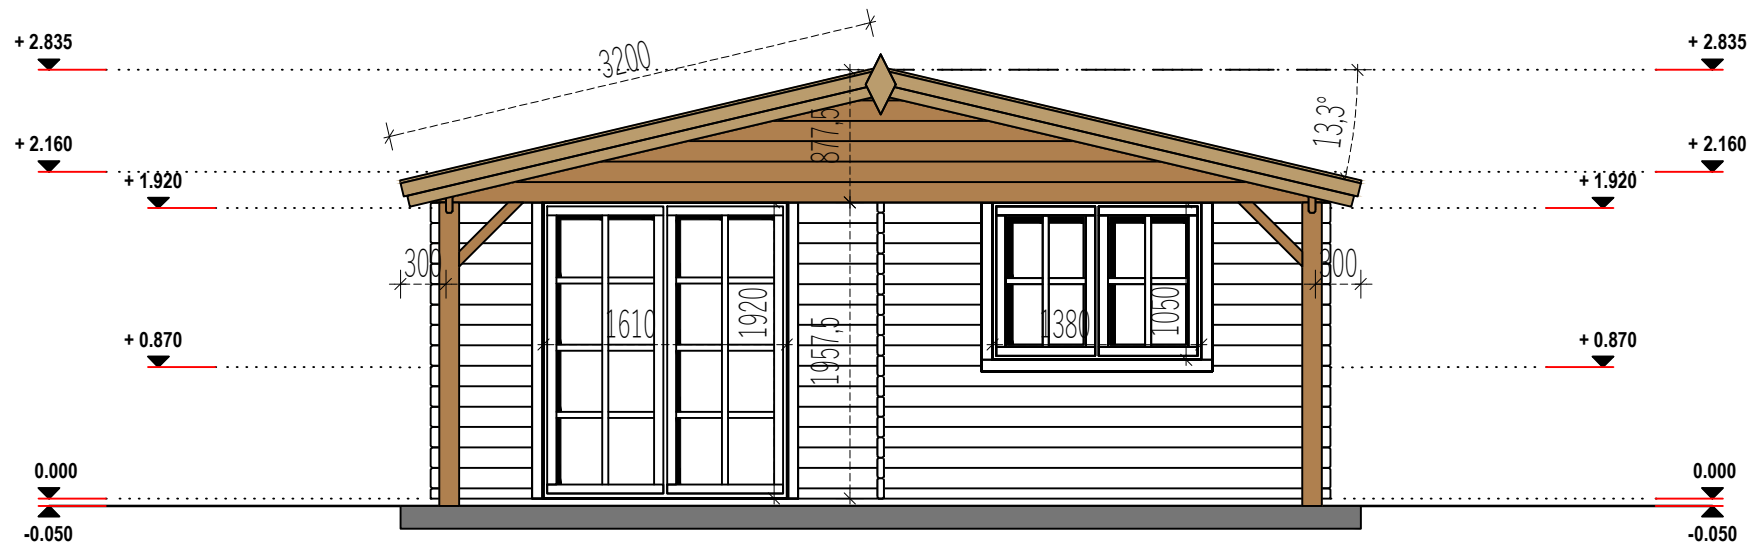

Project Nr.				Interior area	21.00 m²	Wall thickness		44	D.T.	Paper size / scale	A3 / 1:50
-				Built - up area	33.10 m²	Built height	min	2160	1 cm - 0.50 meter 01.00 m2.00 m3.00 m4.00 m 2 cm4 cm6 cm8 cm		
-	Name	Date		Roof angle	13.30 °		max	2835			
				Roof area	40.60 m²		▲	878			
				Description		FLOOR PLAN					

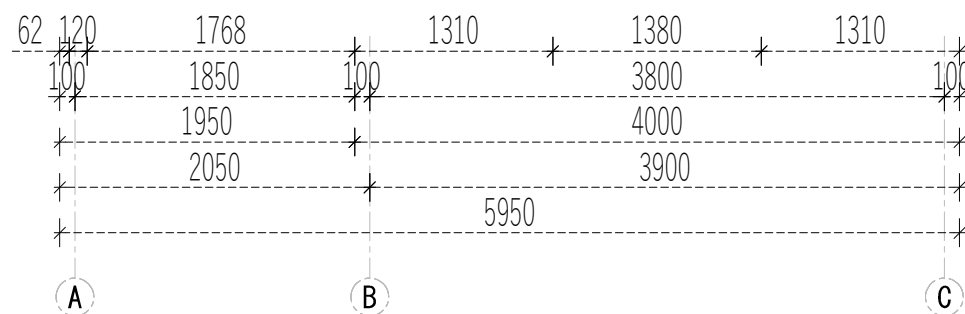


	Project Nr.			Interior area	21.00 m²	Wall thickness		44	D.T.	Paper size / scale	A4 / 1:50
	-			Built - up area	33.10 m²	Built height	min	2160	1 cm - 0.50 meter 01.00 m2.00 m3.00 m 2 cm4 cm6 cm		
	-			Roof angle	13.30 °		max	2835			
				Roof area	40.60 m²		▲	878			
				Description		FACADE 1-2					

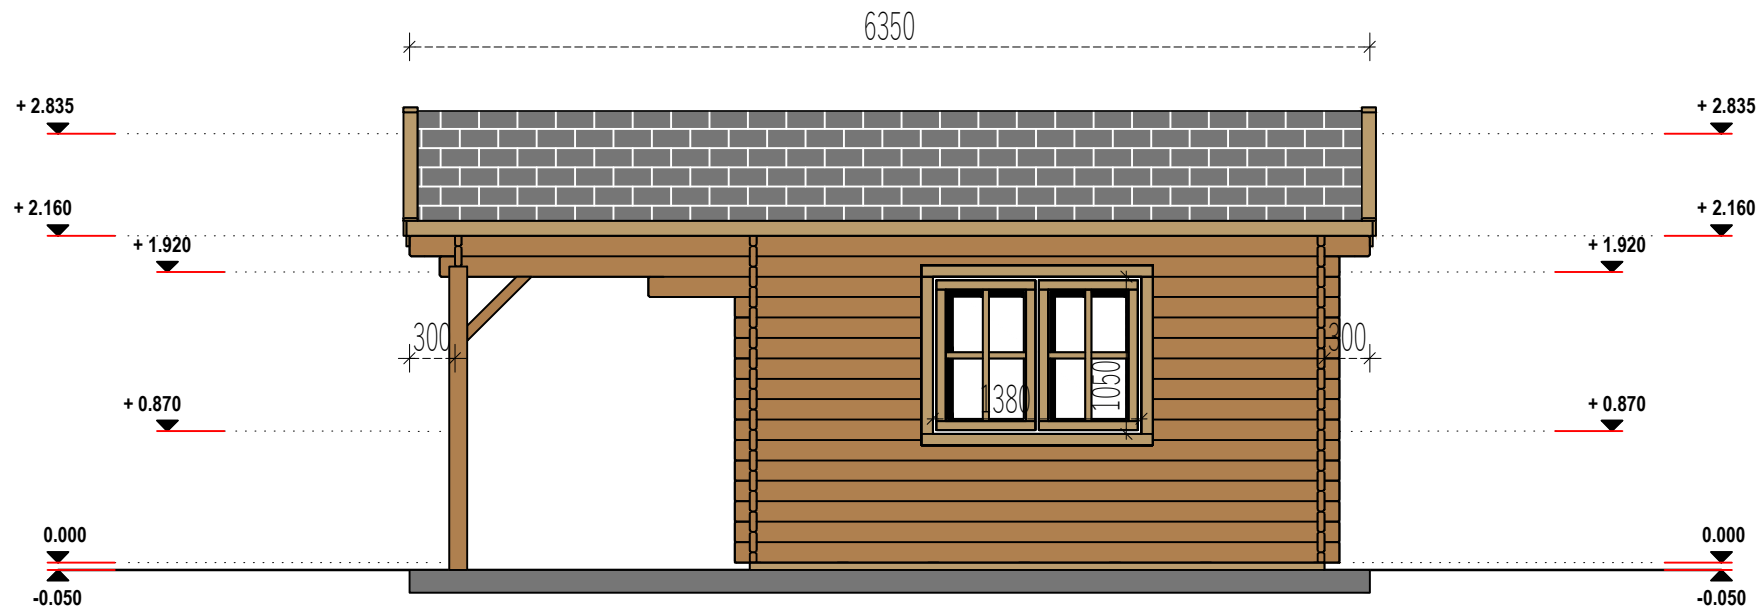


	Project Nr.			Interior area	21.00 m²	Wall thickness		44	D.T.	Paper size / scale	A4 / 1:50
	-			Built - up area	33.10 m²	Built height	min	2160	1 cm - 0.50 meter 0 1.00 m 2.00 m 3.00 m 2 cm 4 cm 6 cm		
	-			Roof angle	13.30 °		max	2835			
				Roof area	40.60 m²		▲	878			
				Description		FACADE A-C					



All rights reserved. Any unauthorized changes to the drawing are strictly prohibited.

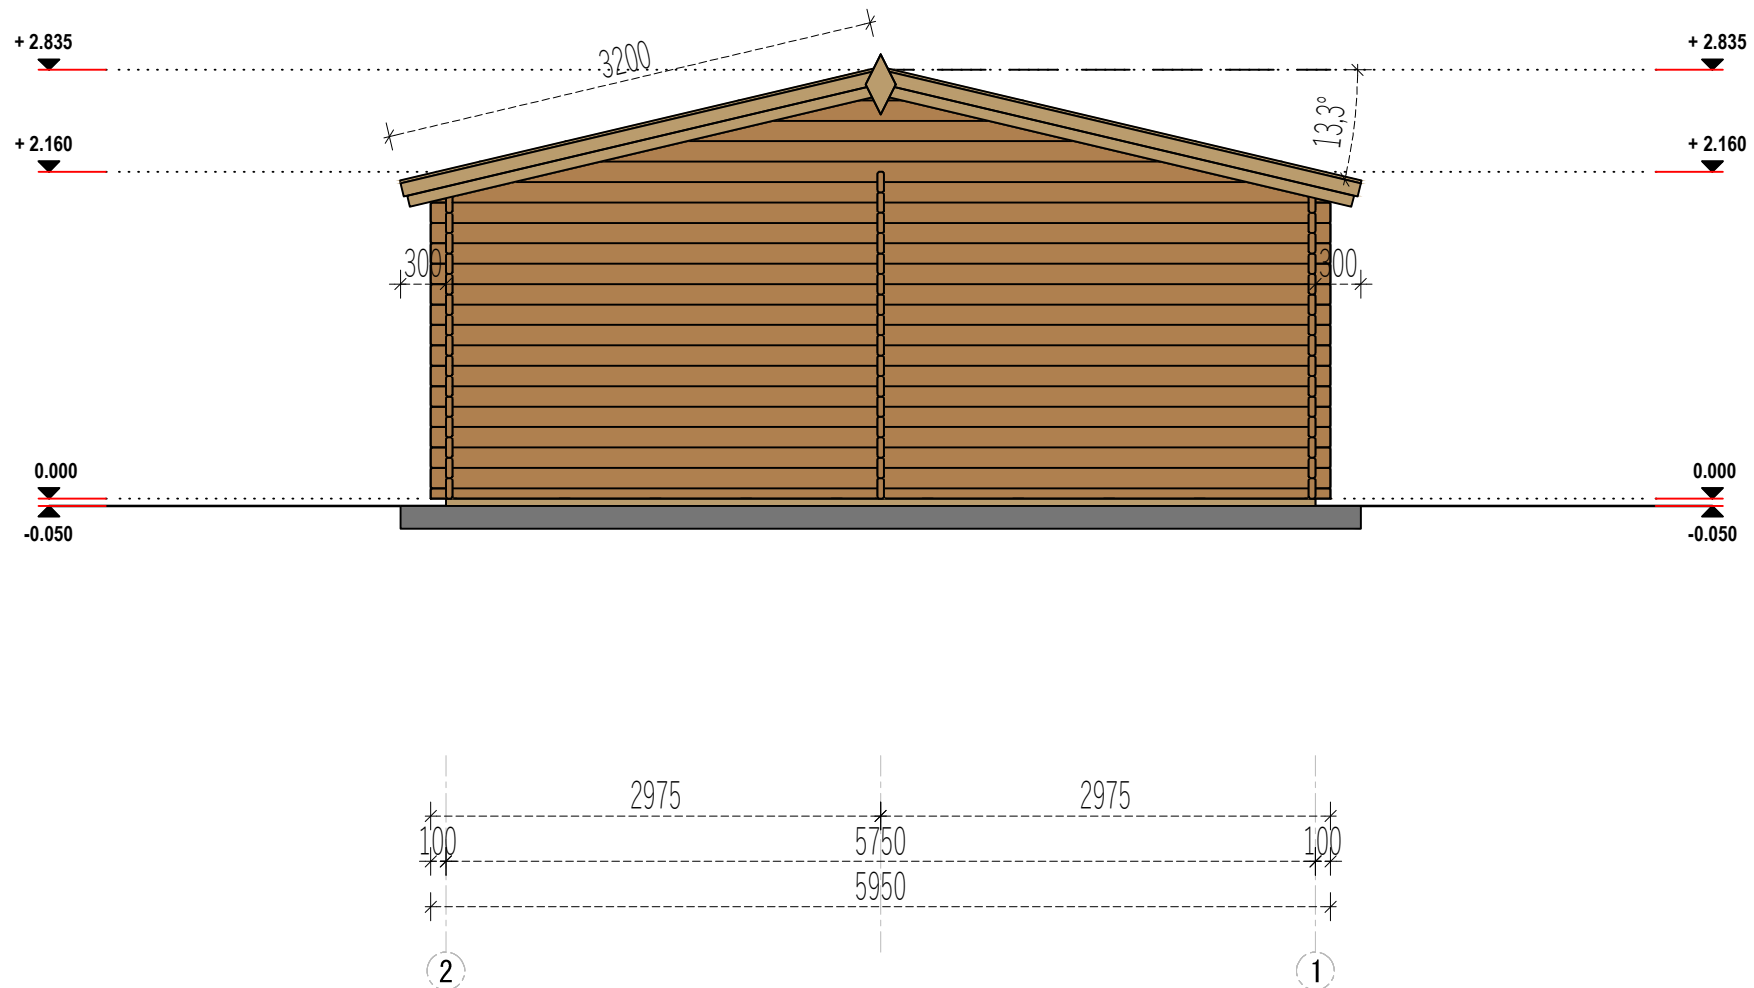

	Project Nr.			Interior area	21.00 m²	Wall thickness		44	D.T.	Paper size / scale	A4 / 1:50
	-			Built - up area	33.10 m²	Built height	min	2160	1 cm - 0.50 meter 01.00 m2.00 m3.00 m 2 cm4 cm6 cm		
	-			Roof angle	13.30 °		max	2835			
				Roof area	40.60 m²		▲	878			
				Description		FACADE 2-1					

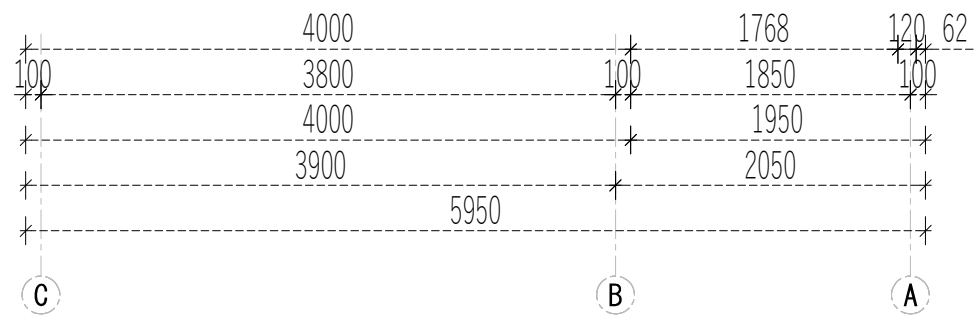


All rights reserved. Any unauthorized changes to the drawing are strictly prohibited.

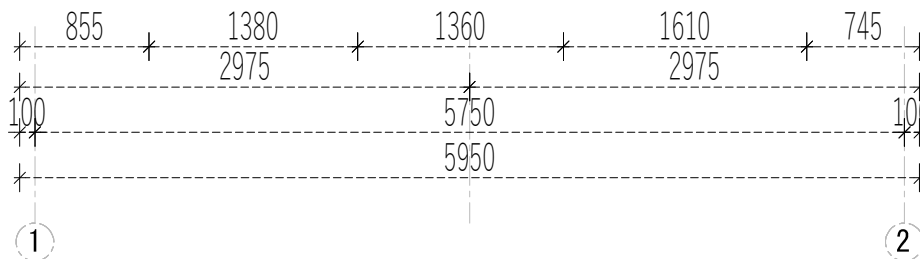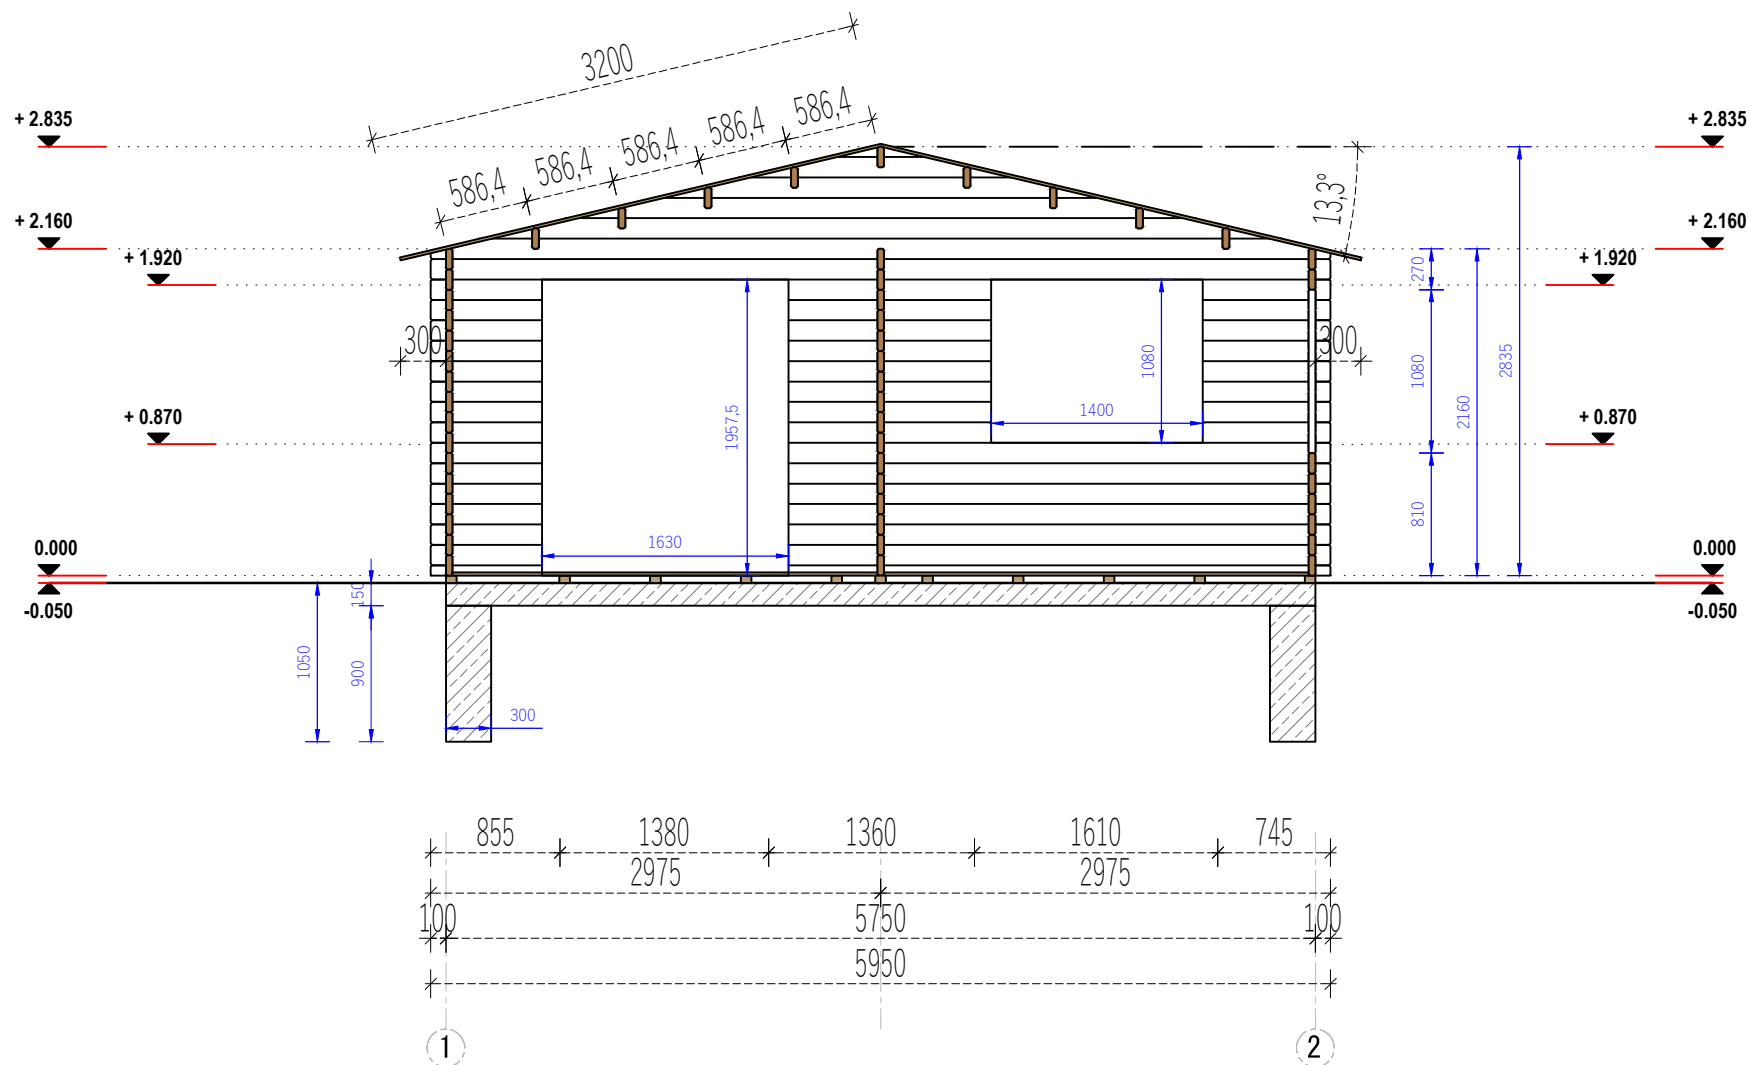

	Project Nr.			Interior area	21.00 m²	Wall thickness		44	D.T.	Paper size / scale	A4 / 1:50
	-			Built - up area	33.10 m²	Built height	min	2160	1 cm - 0.50 meter 01.00 m2.00 m3.00 m 2 cm4 cm6 cm		
	-			Name	Date		max	2835			
				Roof angle	13.30 °		▲	878			
				Roof area	40.60 m²	SECTION A-A					
				Description							

All rights reserved. Any unauthorized changes to the drawing are strictly prohibited.

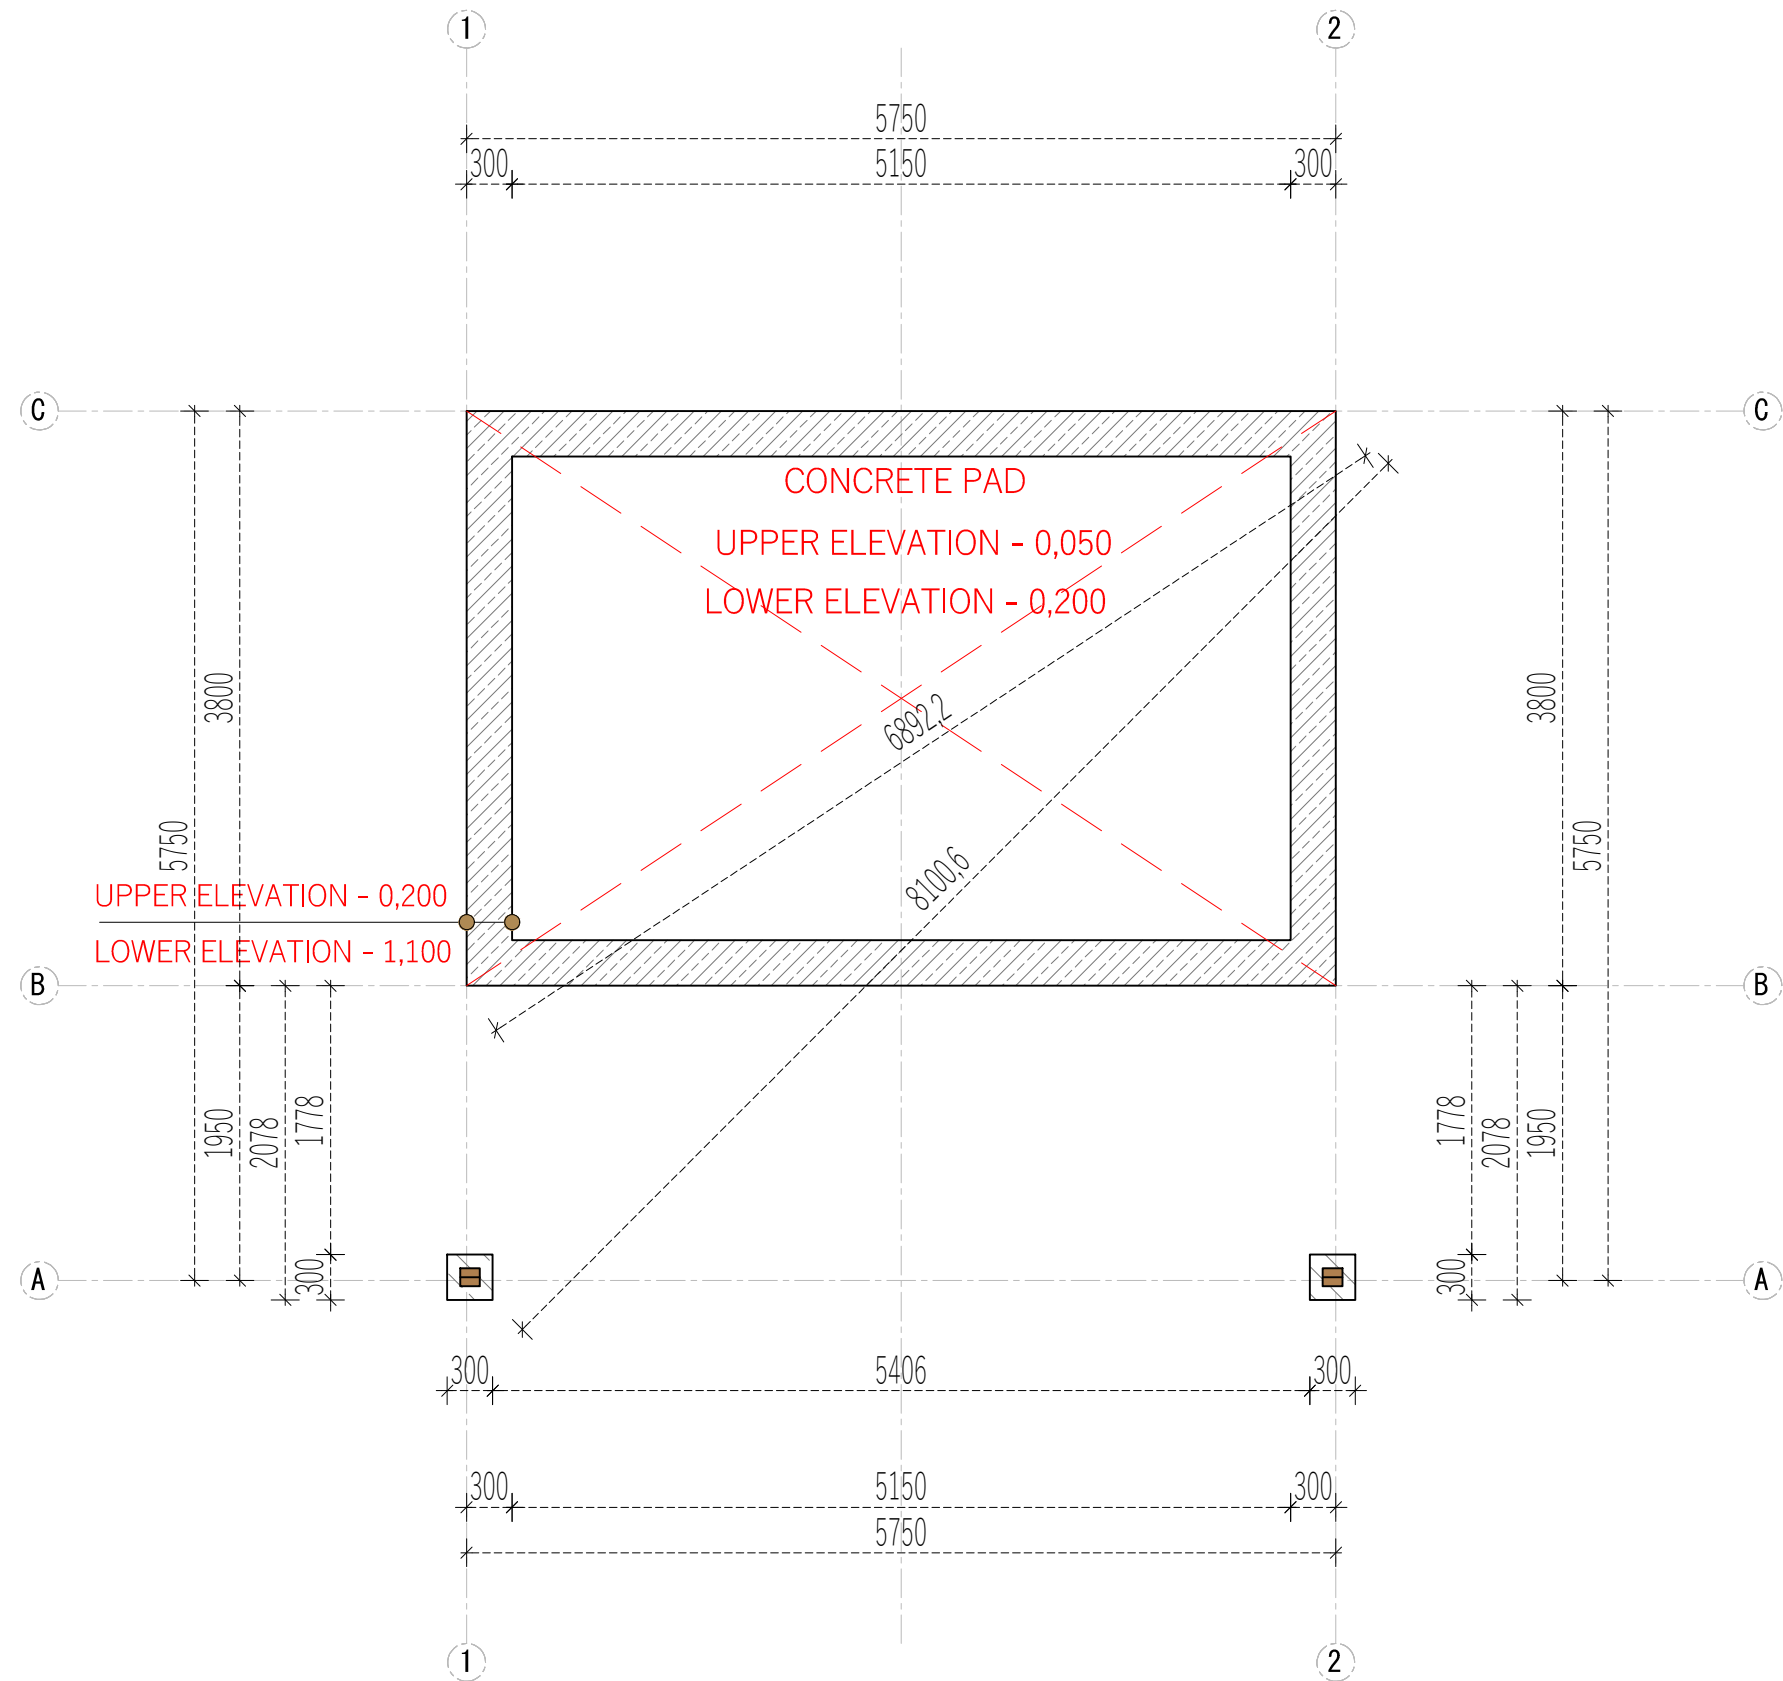

Project Nr.				Interior area	21.00 m²	Wall thickness		44	D.T.	Paper size / scale	A3 / 1:50
-				Built - up area	33.10 m²	Built height	min	2160	1 cm - 0.50 meter 01.00 m2.00 m3.00 m4.00 m 2 cm4 cm6 cm8 cm		
-	Name	Date		Roof angle	13.30 °		max	2835			
				Roof area	40.60 m²		▲	878			
				Description		FOUNDATION PLAN					