



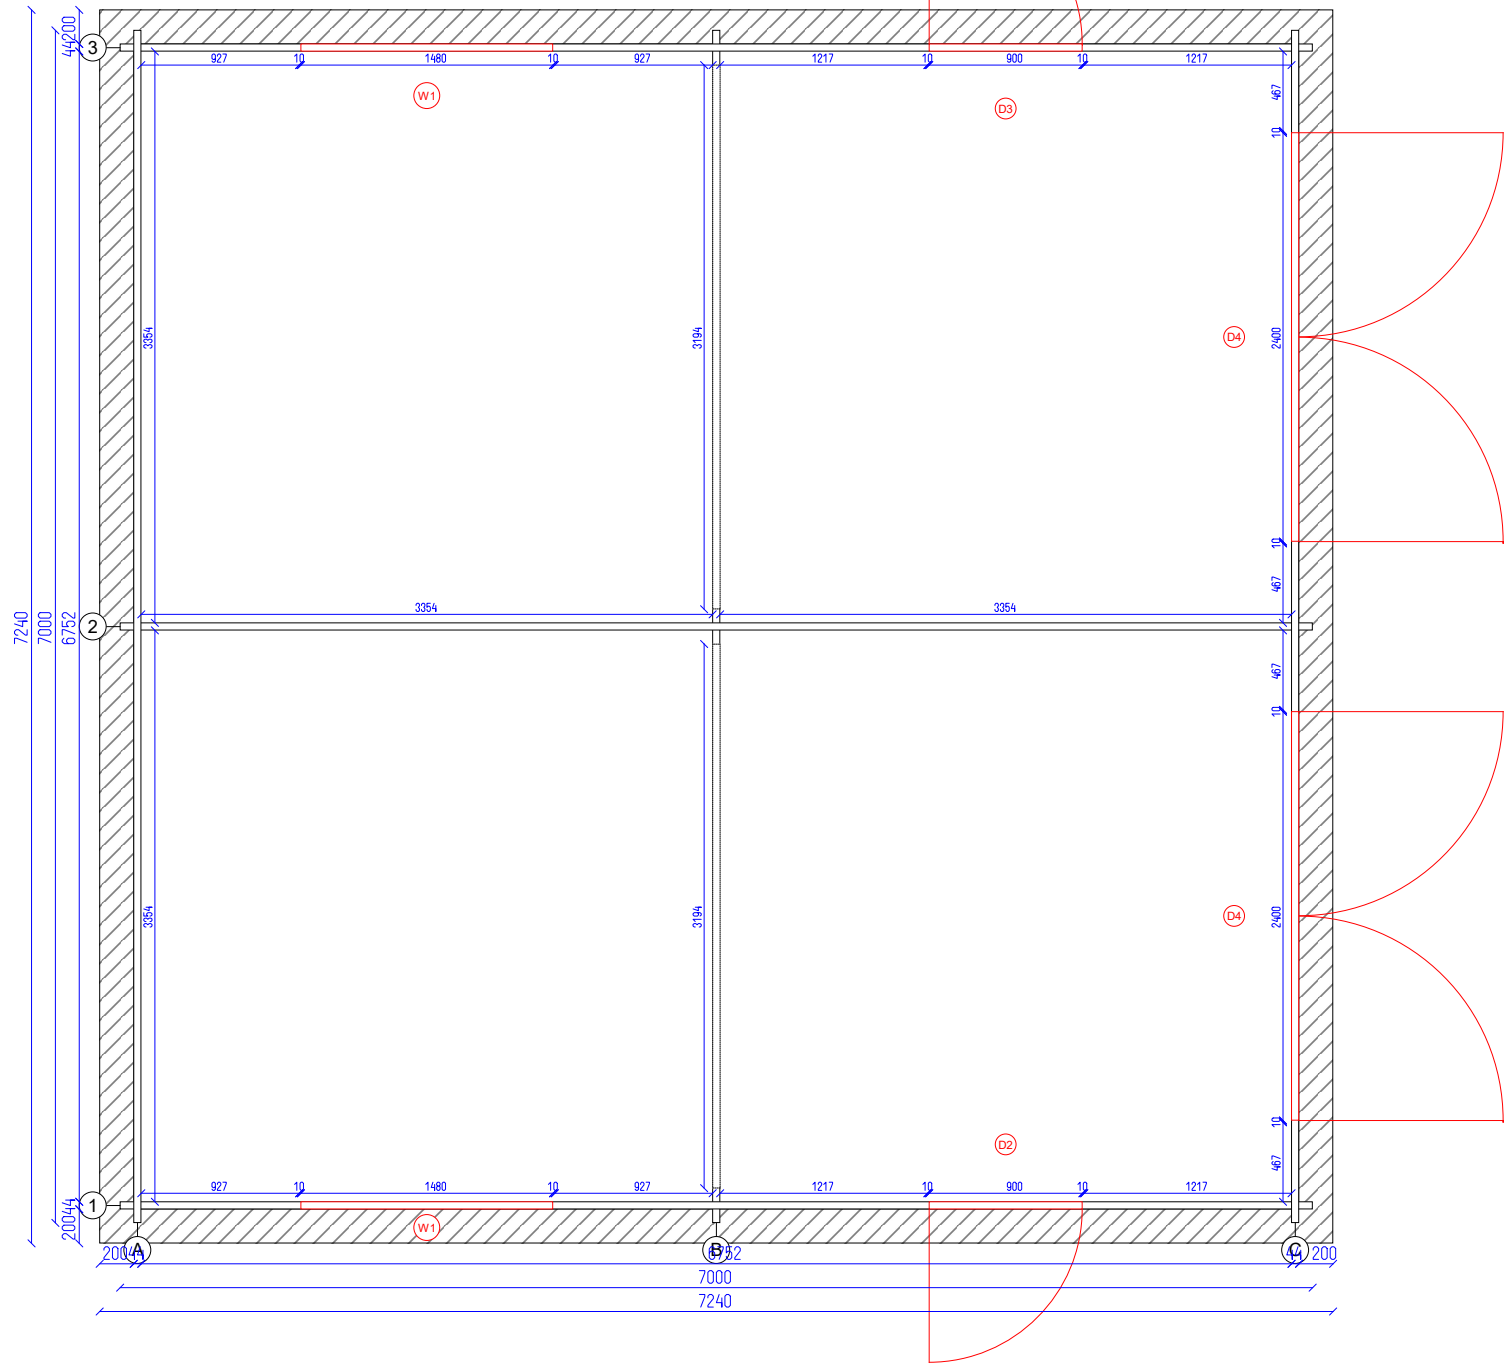

Garage 7x7 44

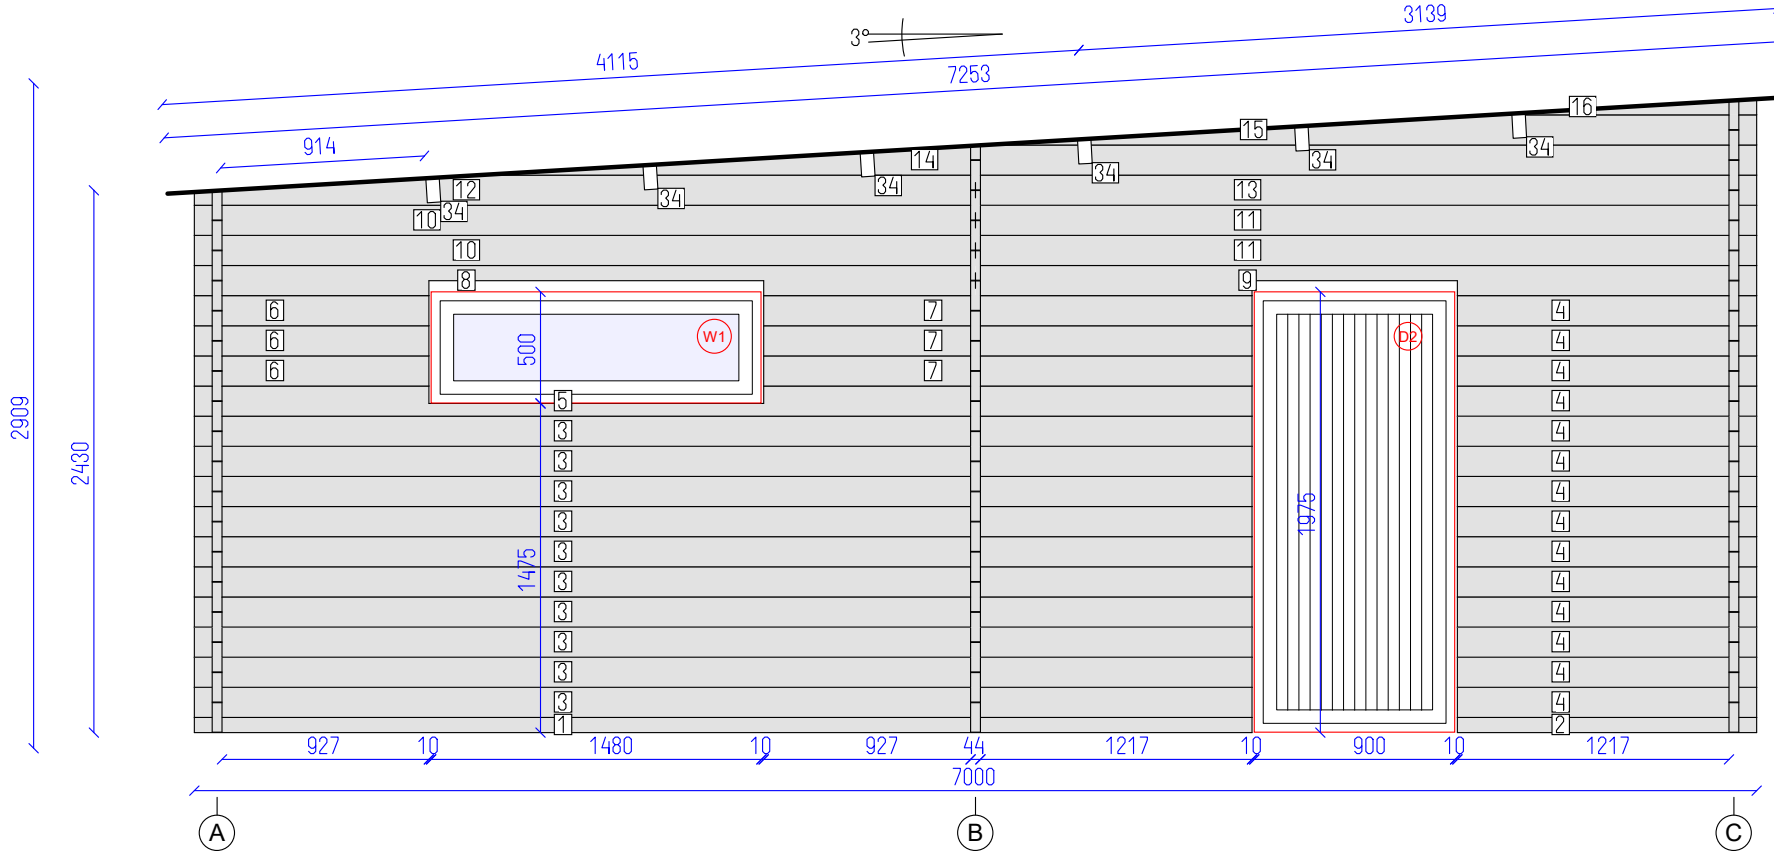




DETAILS

N	QTY
1	1
2	1
3	10
4	14
5	1
6	3
7	3
8	1
9	1
10	2
11	2
12	1
13	1
14	1
15	1
16	1
34	6

LIST OF ELEMENTS

1. Wall 68x44x4739
 2. Wall 68x44x1341
 3. Wall 135x44x4739
 4. Wall 135x44x1341
 5. Wall 135x44x4739
 6. Wall 135x44x1051
 7. Wall 135x44x2188
 8. Wall 135x44x3500
 9. Wall 135x44x3500
 10. Wall 135x44x3500
 11. Wall 135x44x3500
 12. Wall 135x44x3500
 13. Wall 135x44x3500
 14. Wall 135x44x5726
 15. Wall 135x44x3458
 16. Wall 71x44x1190
 34. Roof beam 140x70x3898
- Total 19.68 m²

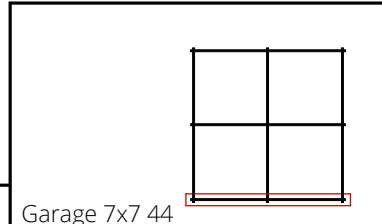

Garage 7x7 44





DETAILS

N	QTY
10	17
11	17
17	1
18	1

LIST OF ELEMENTS

- 10. Wall 135x44x3500
- 11. Wall 135x44x3500
- 17. Wall 135x44x3620
- 18. Wall 135x44x3620
- Total 17.04 m²

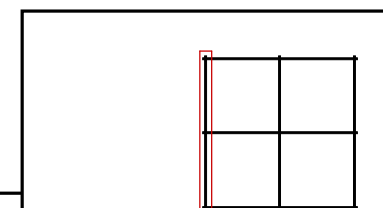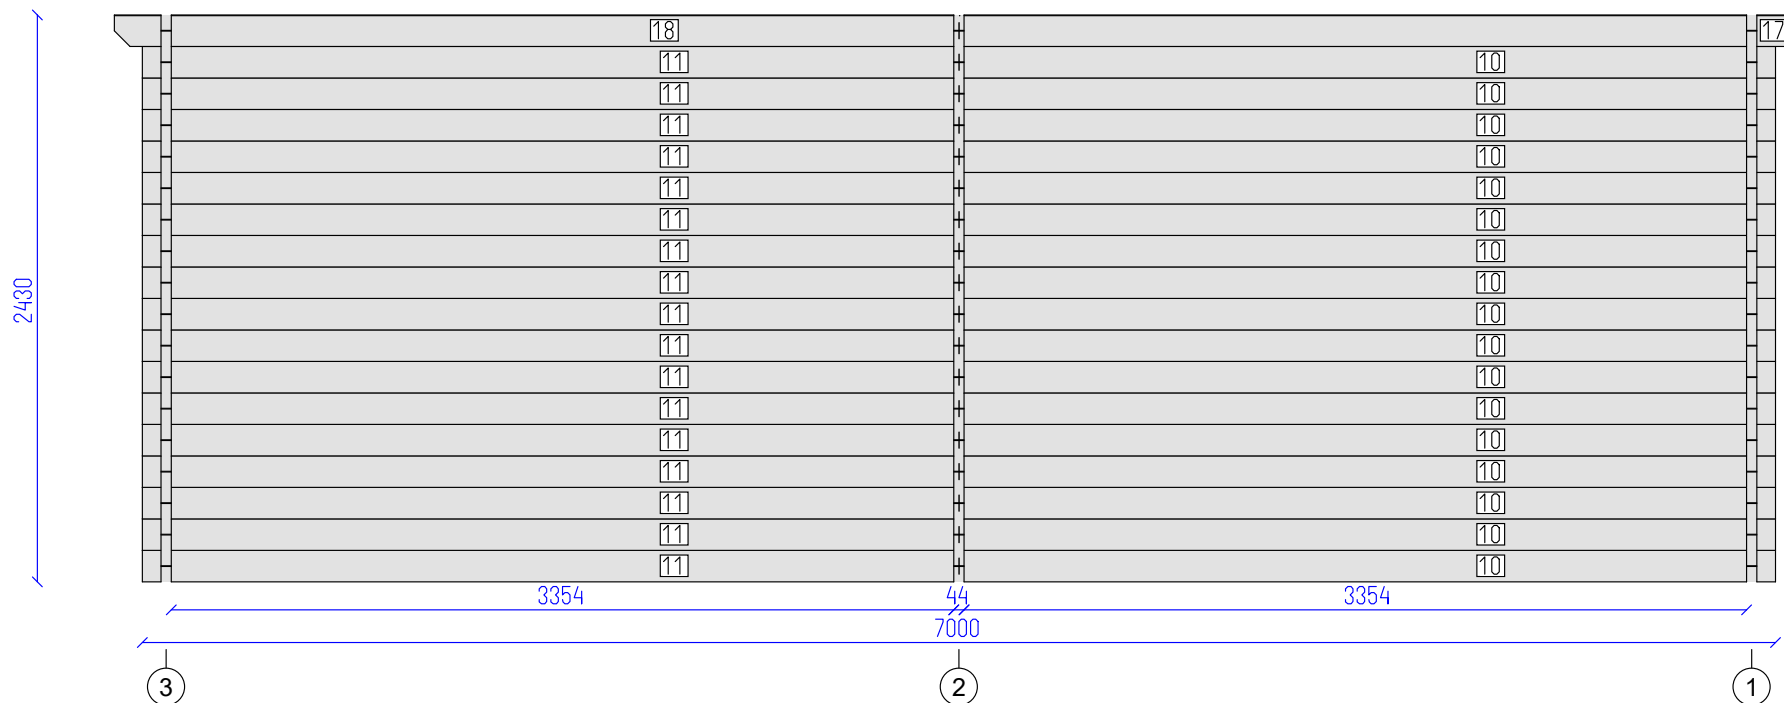

Garage 7x7 44

Wall A


AND

4

9

SHEET

OF

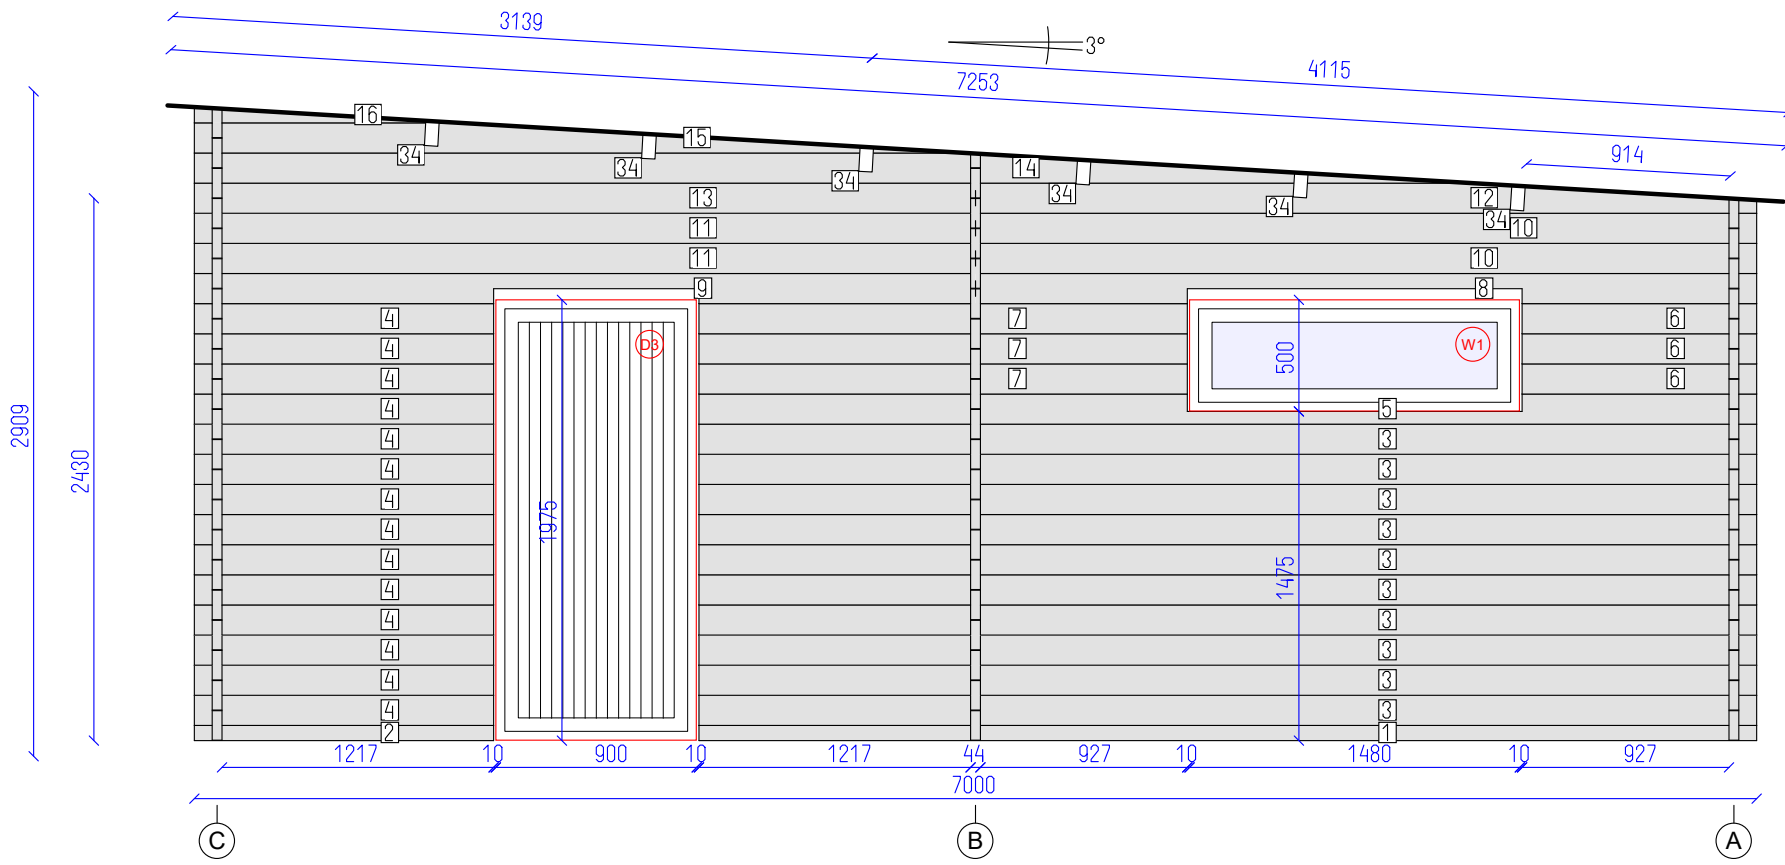


DETAILS

N	QTY
1	1
2	1
3	10
4	14
5	1
6	3
7	3
8	1
9	1
10	2
11	2
12	1
13	1
14	1
15	1
16	1
34	6

LIST OF ELEMENTS

1. Wall 68x44x4739
 2. Wall 68x44x1341
 3. Wall 135x44x4739
 4. Wall 135x44x1341
 5. Wall 135x44x4739
 6. Wall 135x44x1051
 7. Wall 135x44x2188
 8. Wall 135x44x3500
 9. Wall 135x44x3500
 10. Wall 135x44x3500
 11. Wall 135x44x3500
 12. Wall 135x44x3500
 13. Wall 135x44x3500
 14. Wall 135x44x5726
 15. Wall 135x44x3458
 16. Wall 71x44x1190
 34. Roof beam 140x70x3898
- Total 19.68 m²

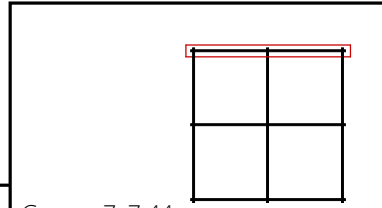


Garage 7x7 44


DETAILS

N	QTY
19	14
20	14
21	14
22	1
23	1
10	5
11	5
24	1
25	1

LIST OF ELEMENTS

- 19. Wall 135x44x591
- 20. Wall 135x44x978
- 21. Wall 135x44x591
- 22. Wall 135x44x3500
- 23. Wall 135x44x3500
- 10. Wall 135x44x3500
- 11. Wall 135x44x3500
- 24. Wall 134x44x3620
- 25. Wall 134x44x3620
- Total 10.72 m²

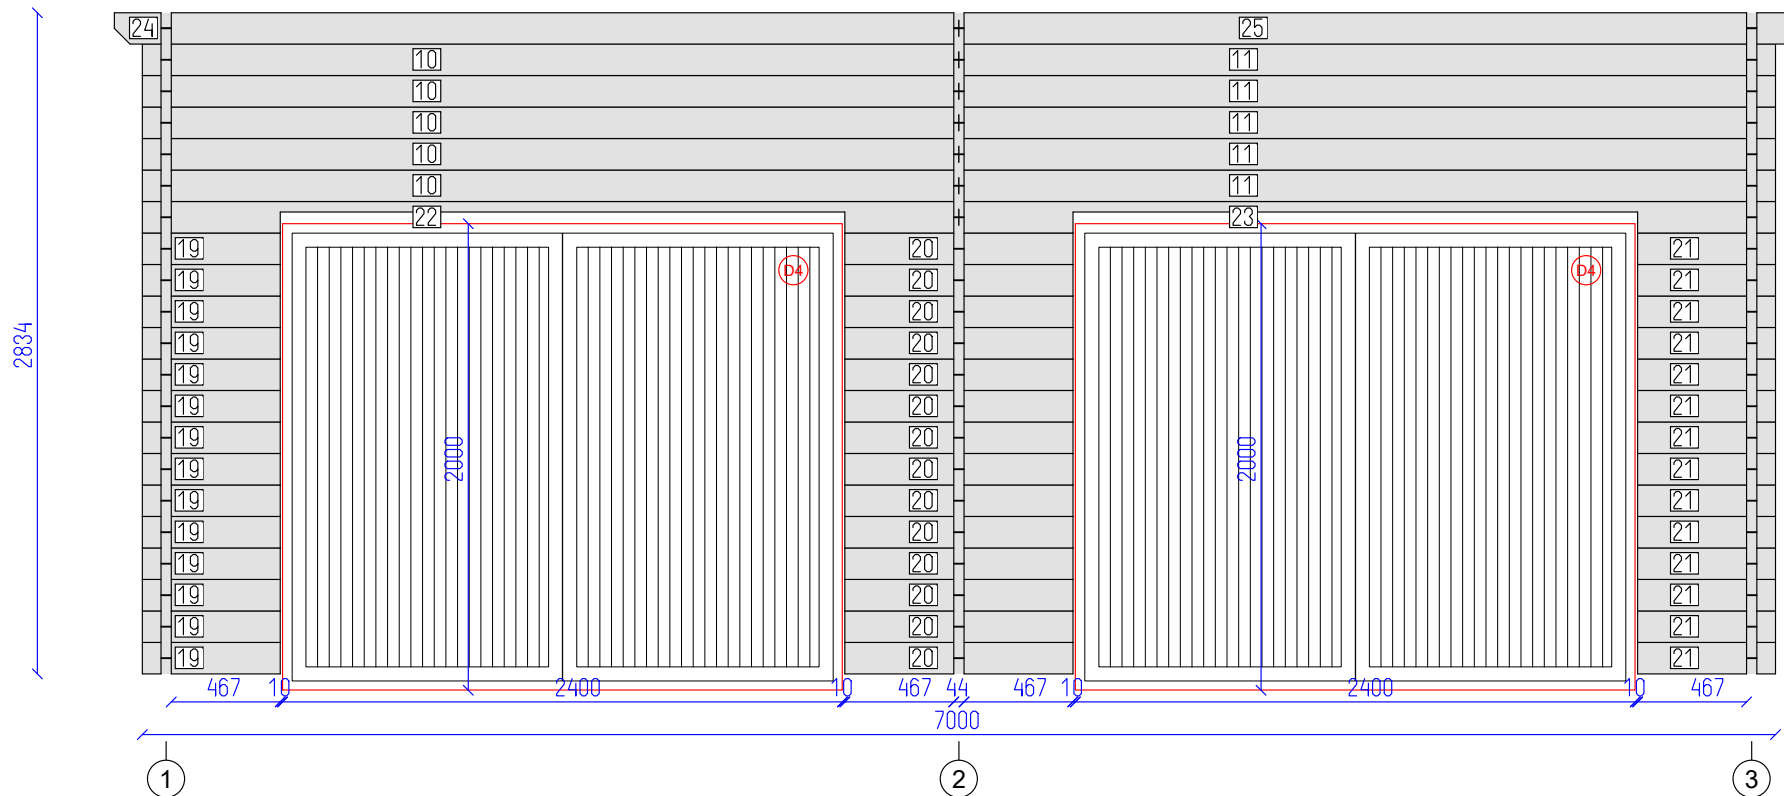

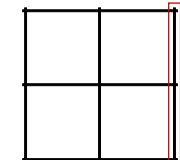

Garage 7x7 44

Wall C




DETAILS

N	QTY
26	2
10	17
11	17
12	1
13	1
14	1
15	1
16	1
34	6

LIST OF ELEMENTS

- 26. Wall 68x44x3500
- 10. Wall 135x44x3500
- 11. Wall 135x44x3500
- 12. Wall 135x44x3500
- 13. Wall 135x44x3500
- 14. Wall 135x44x5726
- 15. Wall 135x44x3458
- 16. Wall 71x44x1190
- 34. Roof beam 140x70x3898
- Total 22.08 m²

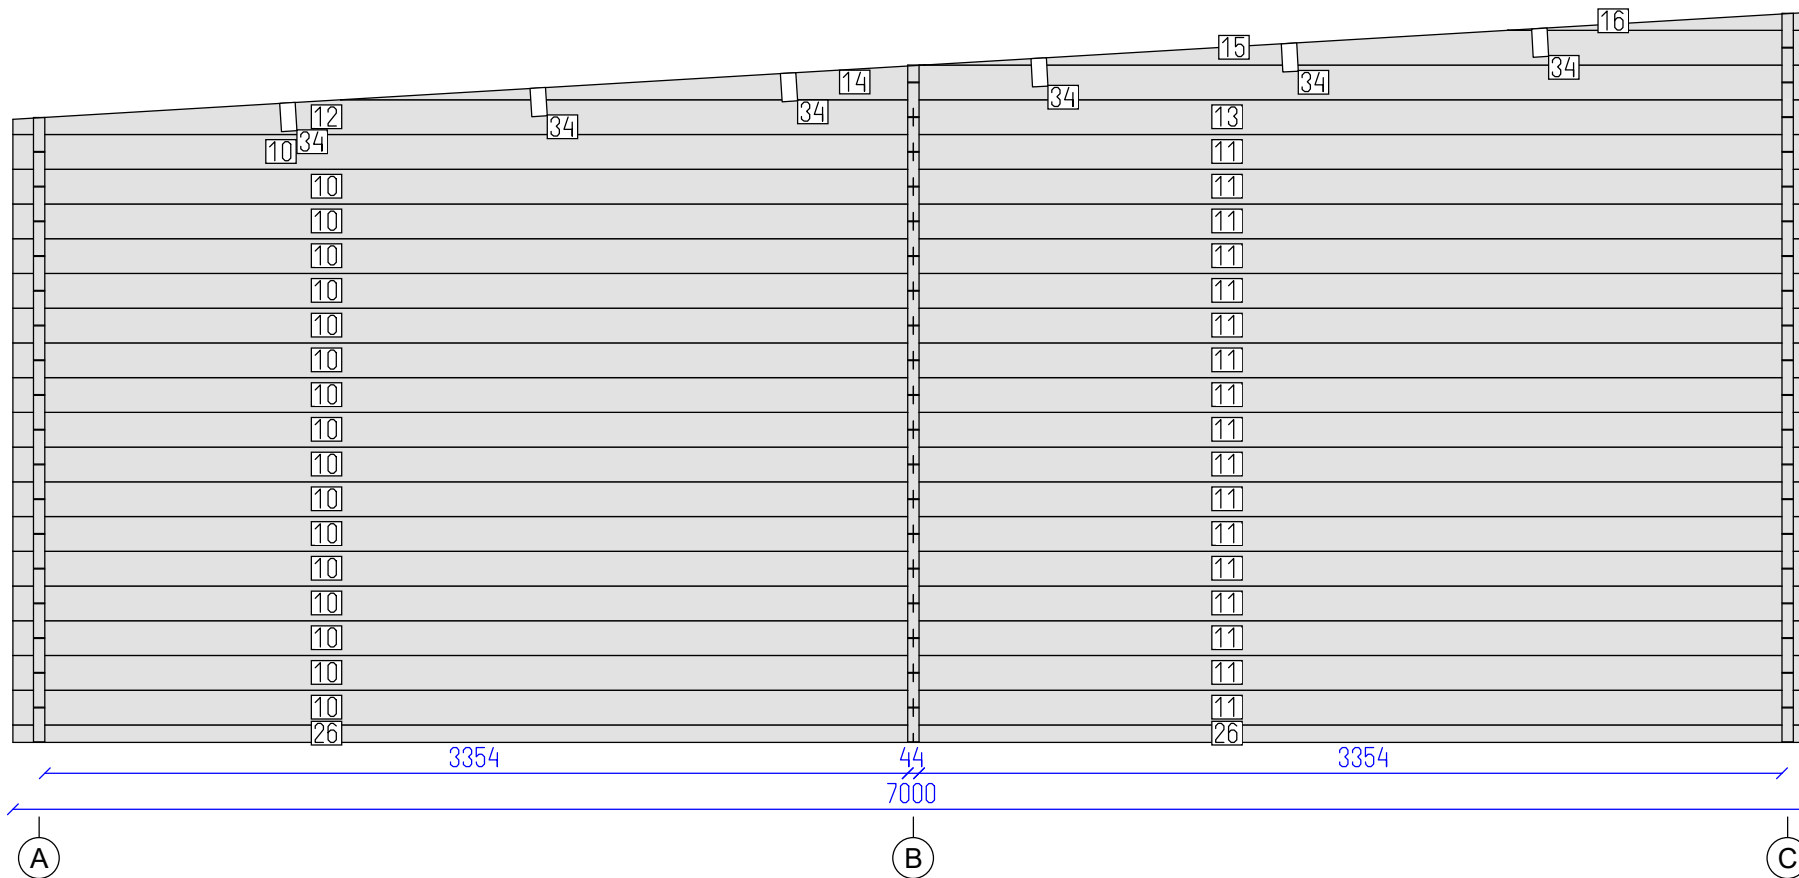

Garage 7x7 44



Wall 2	AND	7	9
		SHEET	OF

DETAILS


N	QTY
27	44
28	1
29	1
30	1
31	1
10	3
11	3
32	1
33	1

LIST OF ELEMENTS

- 27. Wall 135x44x204
- 28. Wall 135x44x304
- 29. Wall 135x44x304
- 30. Wall 135x44x404
- 31. Wall 135x44x404
- 10. Wall 135x44x3500
- 11. Wall 135x44x3500
- 32. Wall 67x44x3500
- 33. Wall 67x44x3500
- Total 4,71 m²

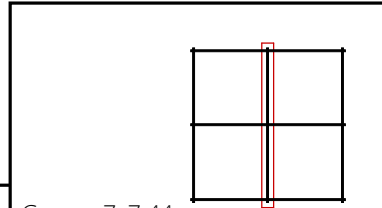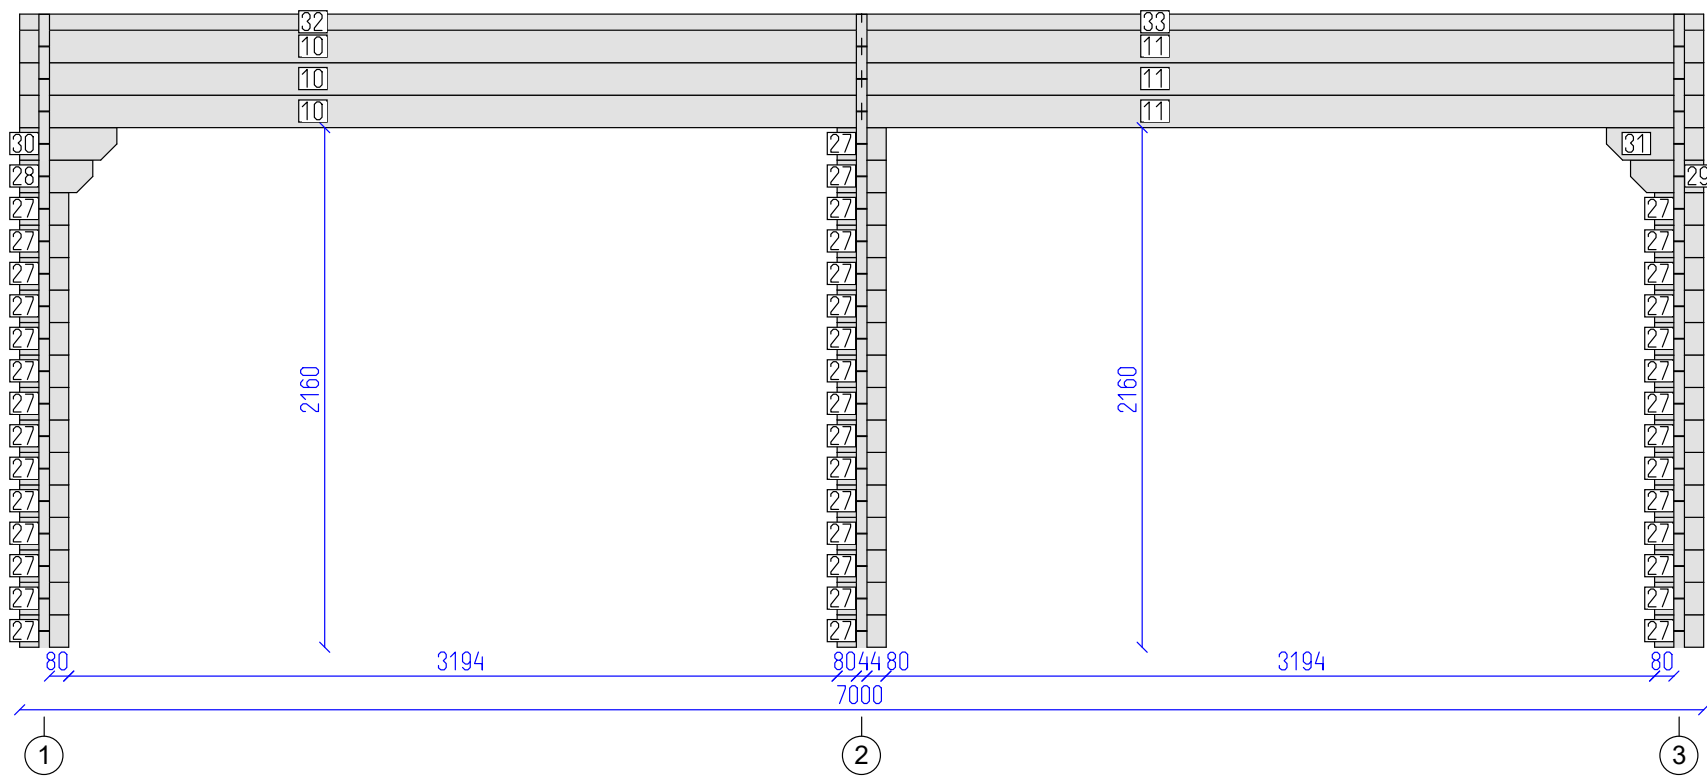

Garage 7x7 44

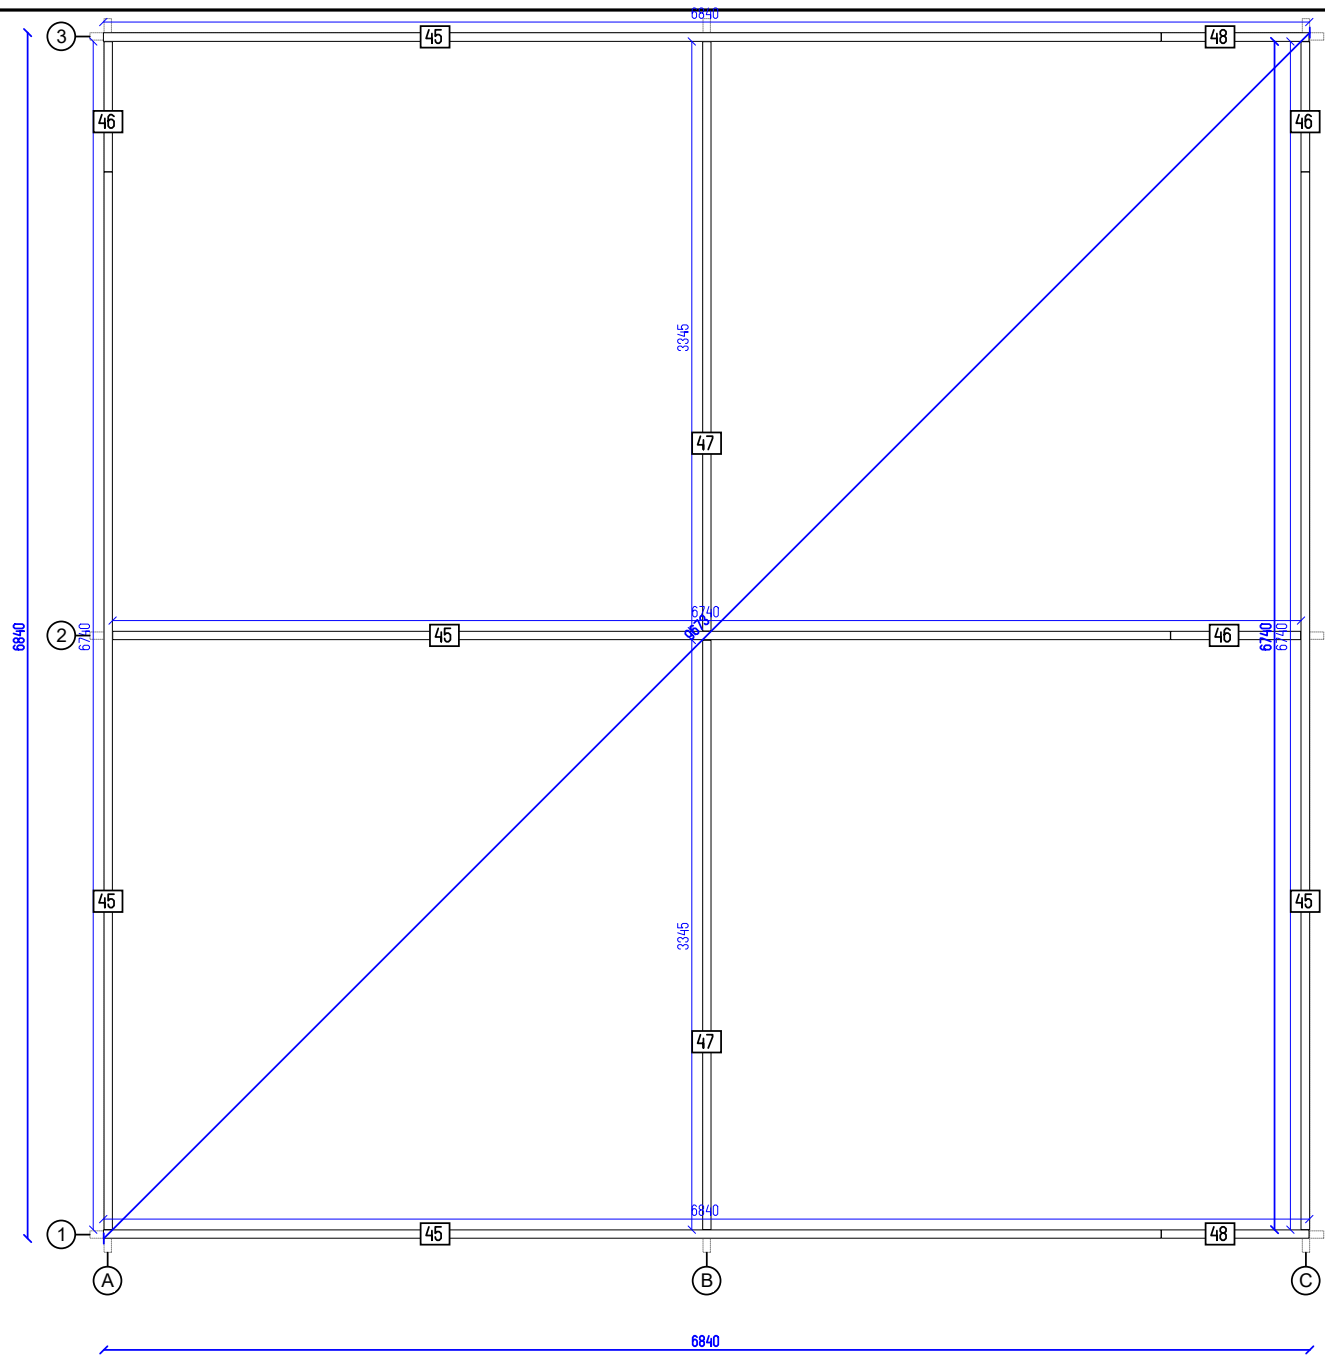

Garage 7x7 44

Base plan

AND

9
SHEET

9
OF