



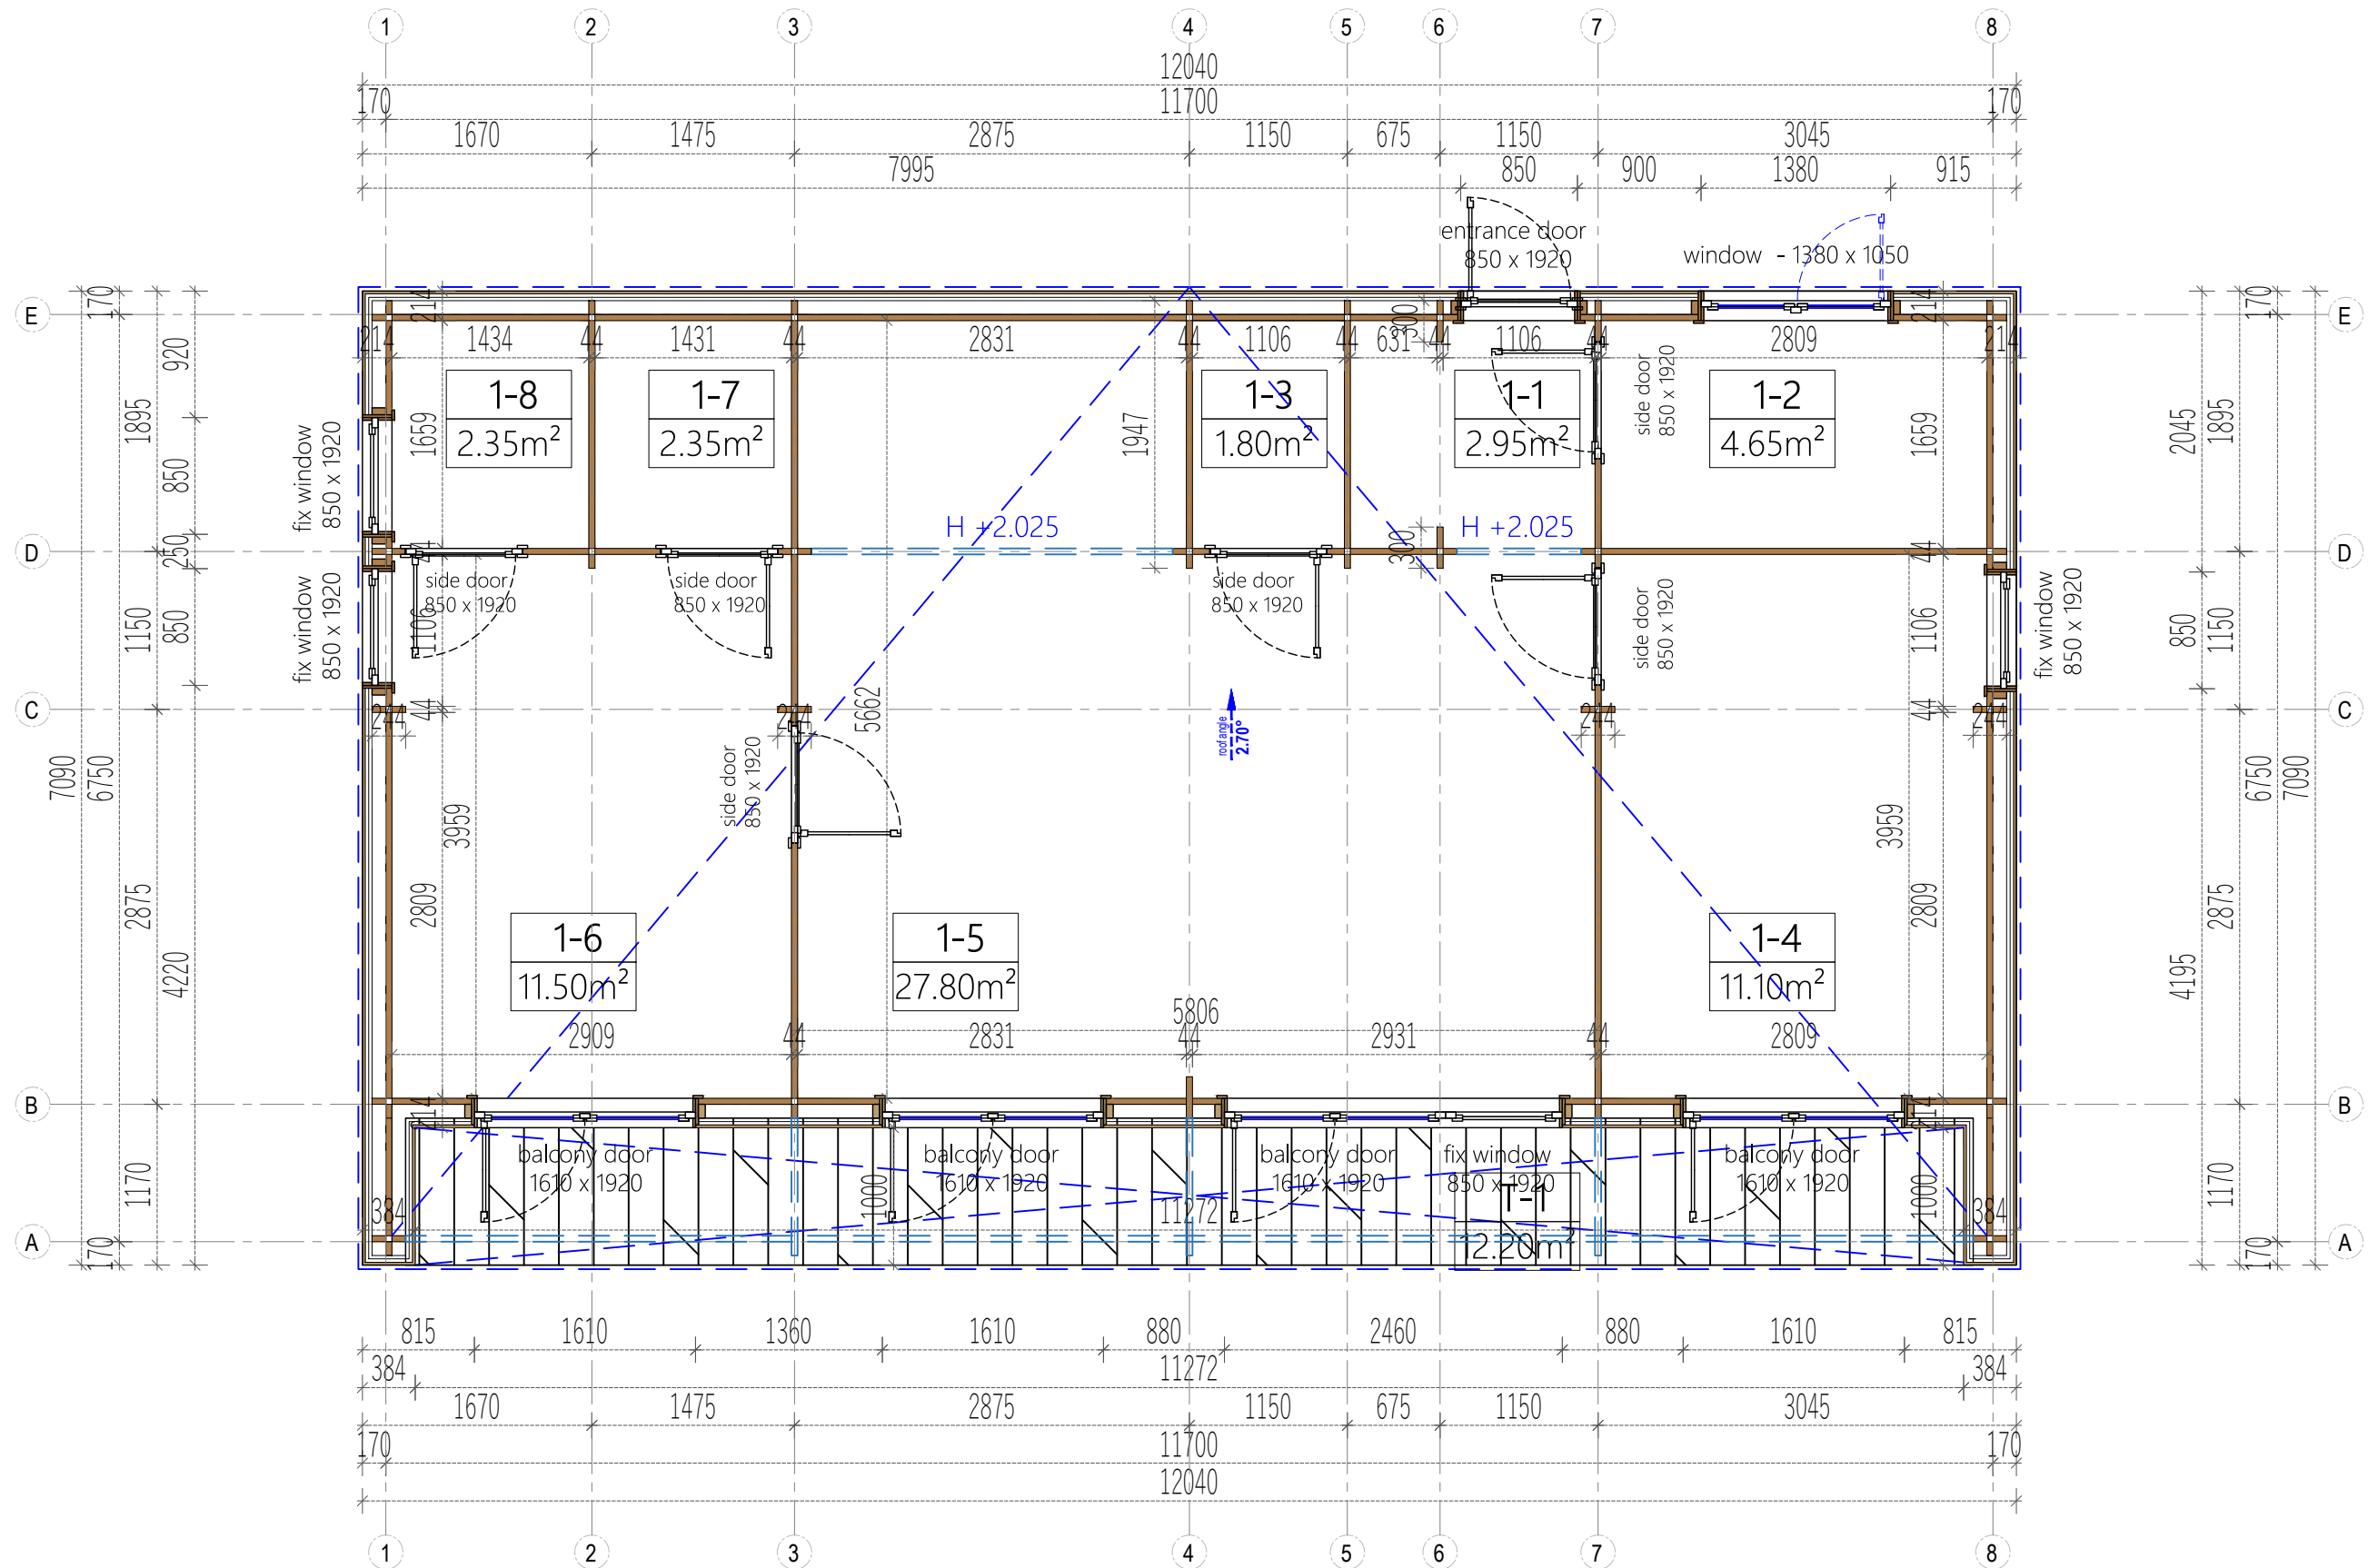



	Project Nr.			Interior area	48.15 m²	Wall thickness		44+C	T.S.	Paper size / scale	A3 / 1:50
	-			Built - up area	62.50 m²	Built height	min	2295	1 cm - 0.50 meter 0 1.00 m 2.00 m 3.00 m 4.00 m 2 cm 4 cm 6 cm 8 cm		
	-			Roof angle	2.70 °		max	2835			
				Roof area	70.50 m²		▲	-			
				Description			PLAN				

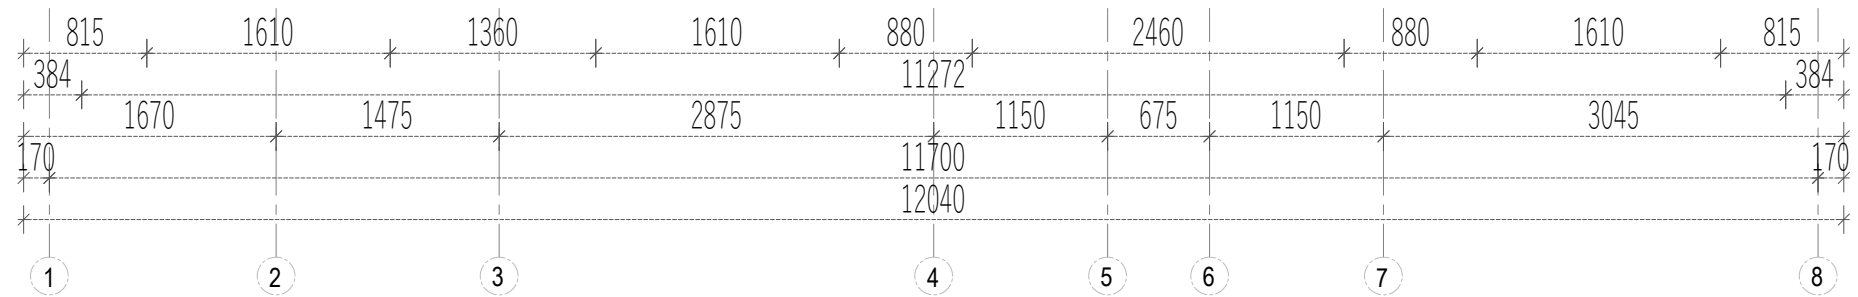


	Project Nr.				Interior area	48.15 m²	Wall thickness		44+C	T.S.	Paper size / scale	A3 / 1:50	
	-				Built - up area	62.50 m²	Built height	min	2295	1 cm - 0.50 meter 01.00 m2.00 m3.00 m4.00 m 2 cm4 cm6 cm8 cm			
	-		Name	Date		Roof angle		2.70 °	max				2835
						Roof area		70.50 m²	▲				-
						Description		FACADE 1-8					




	Project Nr.				Interior area	48.15 m²	Wall thickness		44+C	T.S.	Paper size / scale	A3 / 1:50	
	-				Built - up area	62.50 m²	Built height	min	2295	1 cm - 0.50 meter 01.00 m2.00 m3.00 m4.00 m 2 cm4 cm6 cm8 cm			
	-		Name	Date		Roof angle		2.70 °	max				2835
						Roof area		70.50 m²	▲				-
						Description		FACADE E-A					

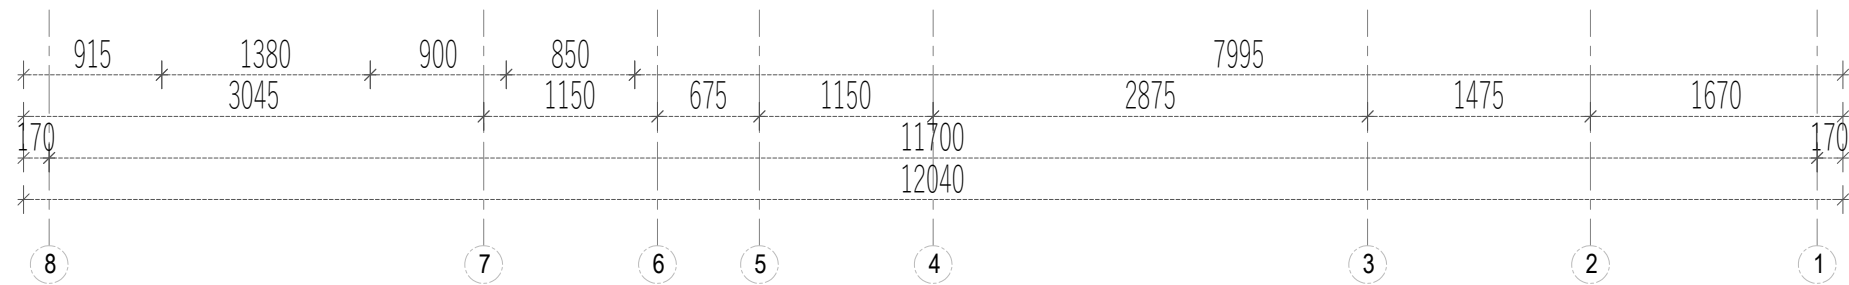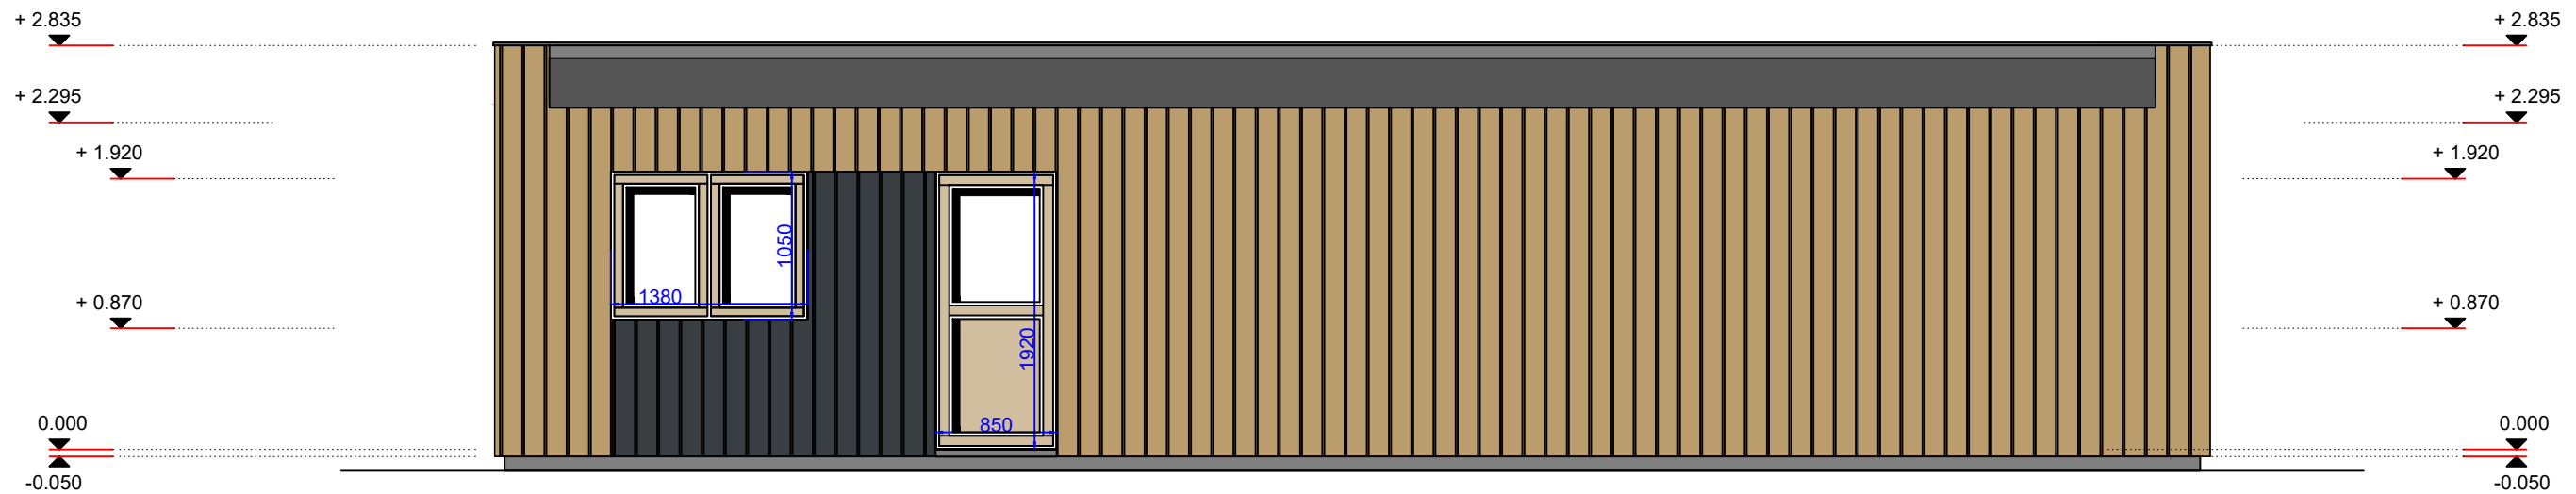

Project Nr.				Interior area	48.15 m²	Wall thickness		44+C	T.S.	Paper size / scale	A3 / 1:50
-				Built - up area	62.50 m²	Built height	min	2295	1 cm - 0.50 meter 01.00 m2.00 m3.00 m4.00 m 2 cm4 cm6 cm8 cm		
-	Name	Date		Roof angle	2.70 °		max	2835			
				Roof area	70.50 m²		▲	-			
				Description		FACADE 6-1					

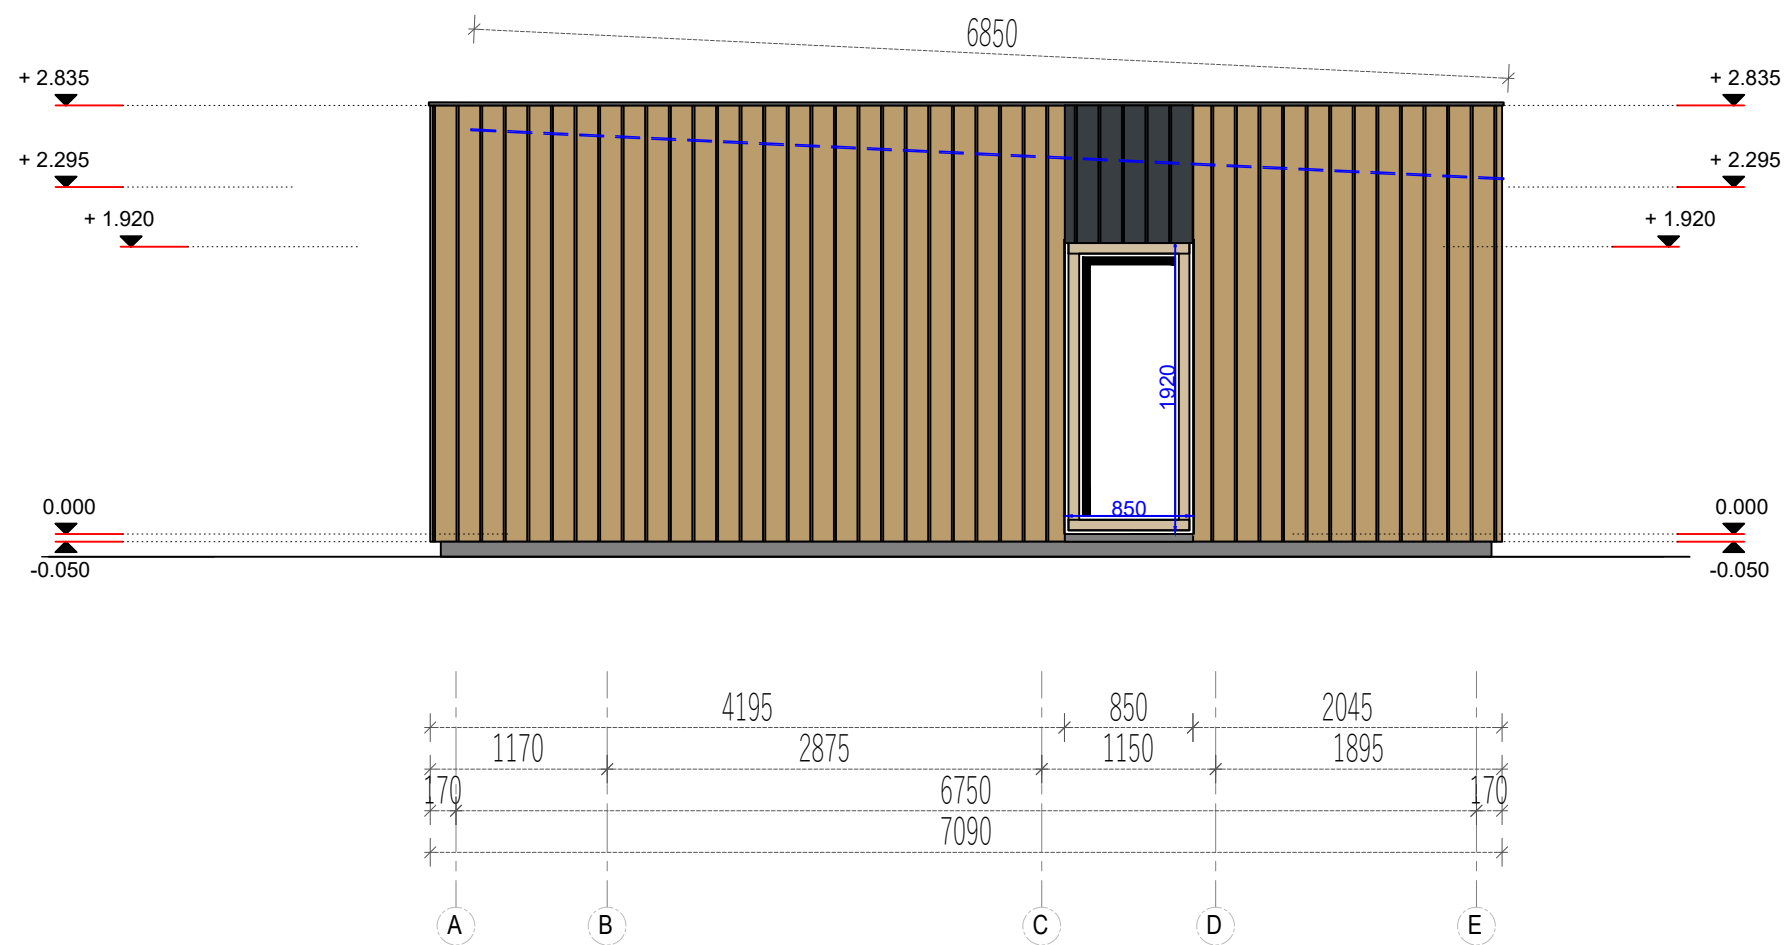


	Project Nr.				Interior area	48.15 m²	Wall thickness		44+C	T.S.	Paper size / scale	A3 / 1:50
	-				Built - up area	62.50 m²	Built height	min	2295	1 cm - 0.50 meter 01.00 m2.00 m3.00 m4.00 m 2 cm4 cm6 cm8 cm		
	-	Name	Date		Roof angle	2.70 °		max	2835			
					Roof area	70.50 m²		▲	-			
					Description		FACADE A-E					







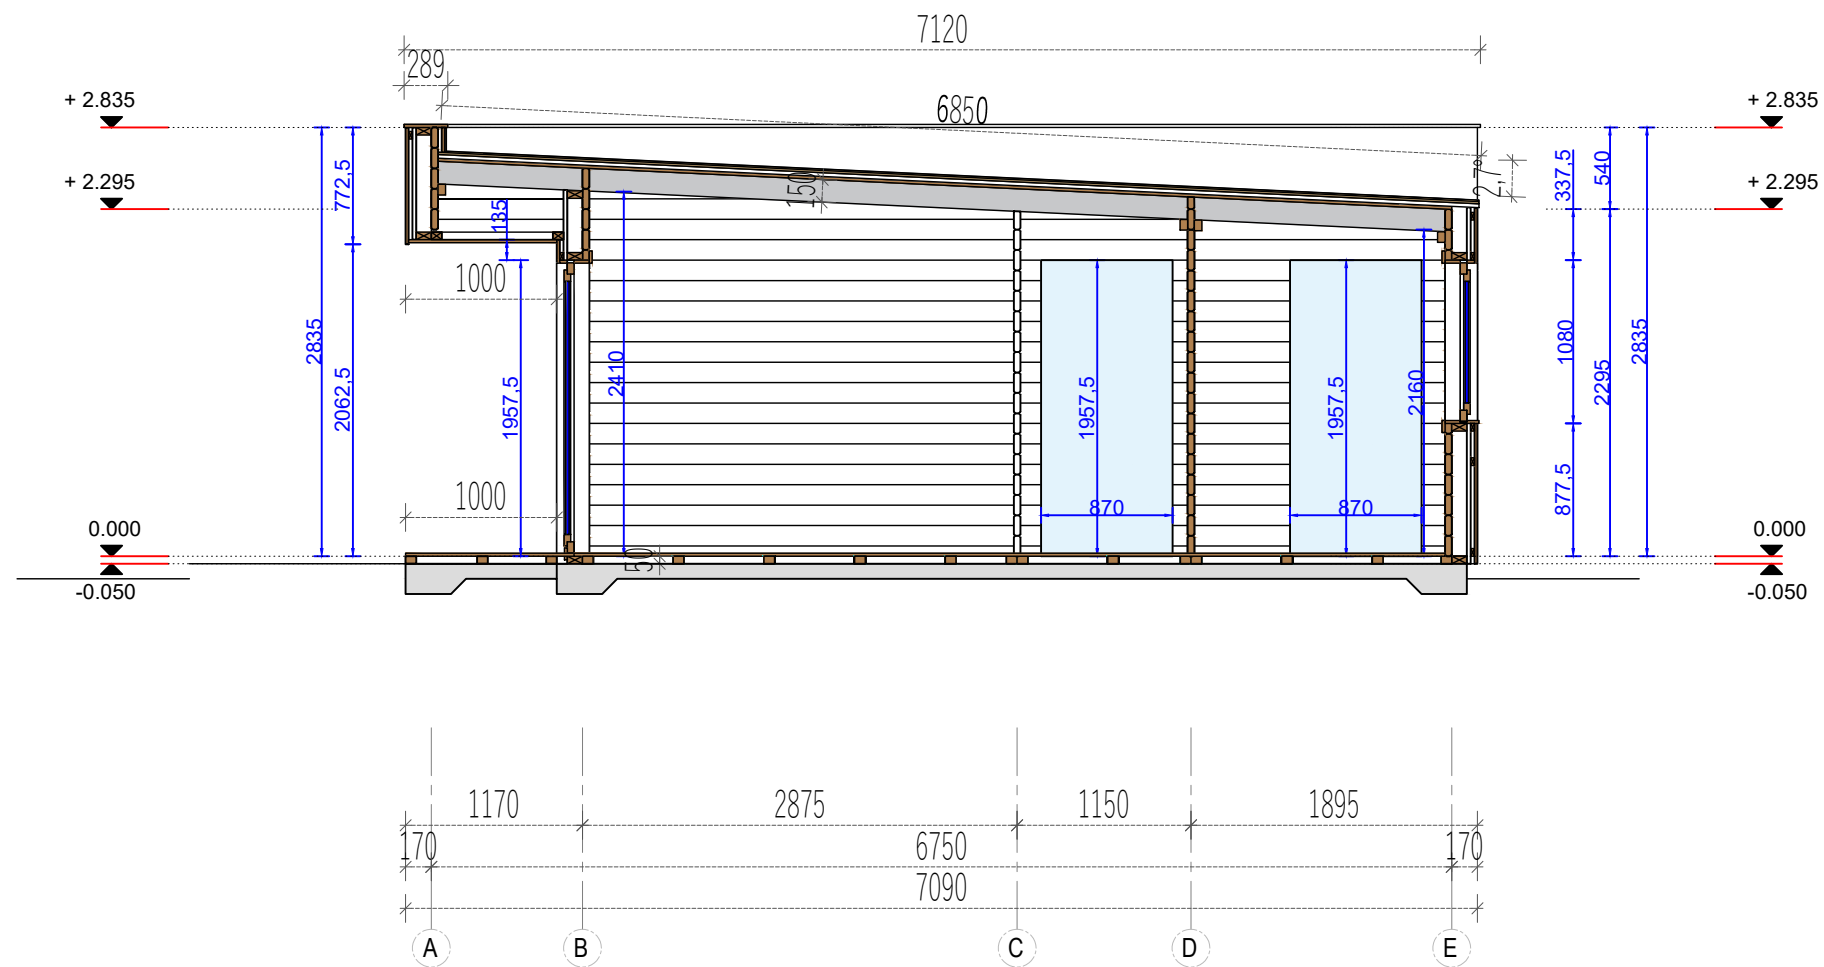



	Project Nr.				Interior area	48.15 m²	Wall thickness		44+C	T.S.	Paper size / scale	A3 / 1:50
	-				Built - up area	62.50 m²	Built height	min	2295	1 cm - 0.50 meter 01.00 m2.00 m3.00 m4.00 m 2 cm4 cm6 cm8 cm		
	-		NameDate		Roof angle	2.70 °		max	2835			
					Roof area	70.50 m²		▲	-			
					Description		SECTION A-A					


All rights reserved. Any unauthorized changes to the drawing are strictly prohibited.

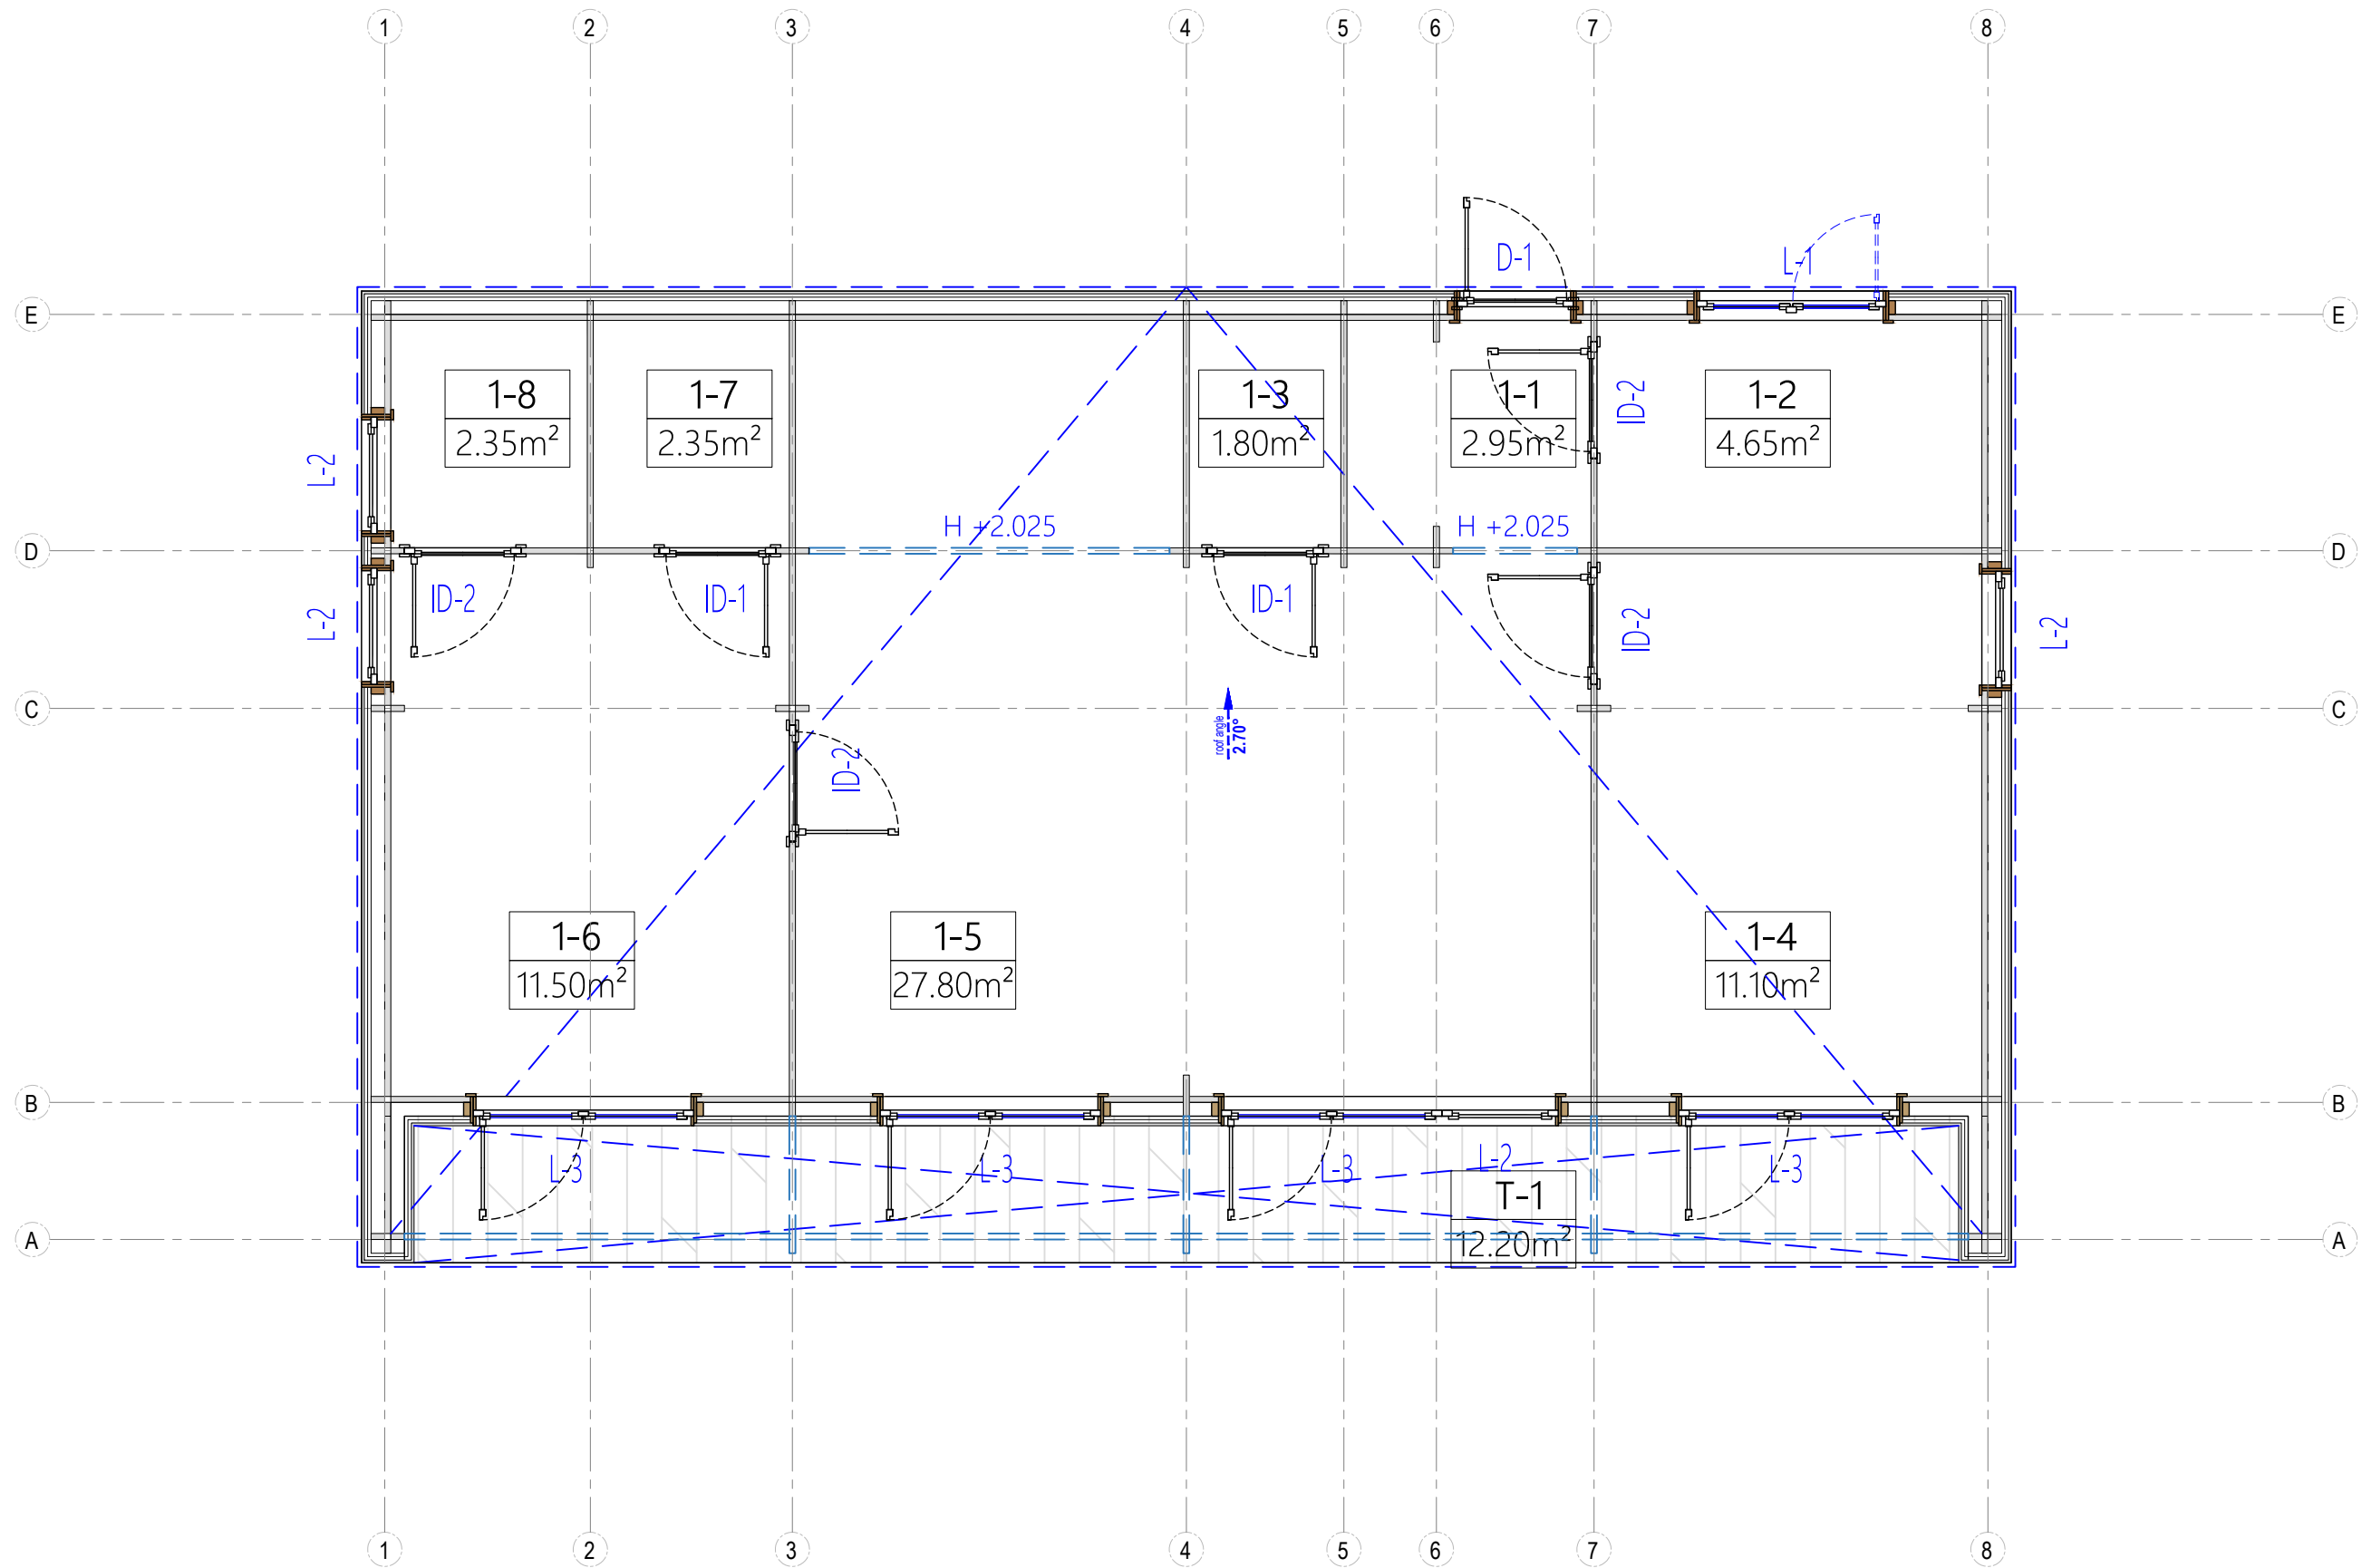

Project Nr.				Interior area	48.15 m²	Wall thickness		44+C	T.S.	Paper size / scale	A3 / 1:50
-				Built - up area	62.50 m²	Built height	min	2295	1 cm - 0.50 meter 01.00 m2.00 m3.00 m4.00 m 2 cm4 cm6 cm8 cm		
-	Name	Date		Roof angle	2.70 °		max	2835			
				Roof area	70.50 m²		▲	-			
				Description		WINDOWS AND DOORS					

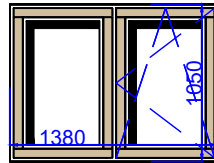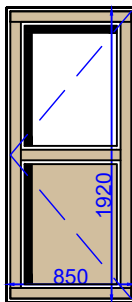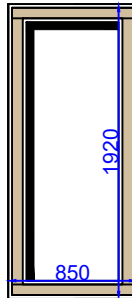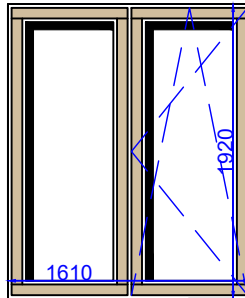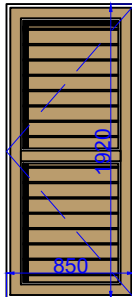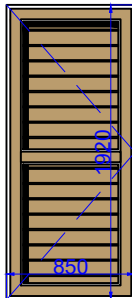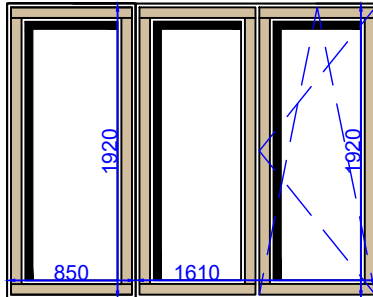
Nr.	Name in plan	Dimensions of the opening	Piece	Drawing	Nr.	Name in plan	Dimensions of the opening	Piece	Drawing
2	L-1	1400 X 1080	1	 Window	6	D-1	870 X 1957.5	1	 Entrance door
3	L-2	870 X 1957.5	3	 Vitrine					
5	L-3	1630 X 1957.5	3	 Balcony door	7	ID-1	870 x 1957.5	2	 Inside door
					7	ID-1	870 x 1957.5	4	 Inside door
					Nr.	Name in plan	Dimensions of the opening	Piece	Drawing
					9	L-2 L-3	2480 X 1957.5	1 1	

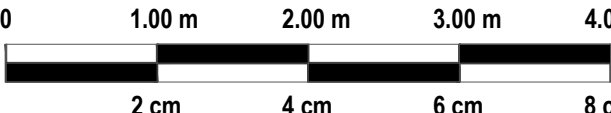	Project Nr.				Interior area	48.15 m²	Wall thickness		44+C	T.S.	Paper size / scale	A3 / 1:50	
	-				Built - up area	62.50 m²	Built height	min	2295	1 cm - 0.50 meter 			
	-		Name	Date		Roof angle		2.70 °	max				2835
						Roof area		70.50 m²	▲				-
						Description		WINDOWS AND DOORS					

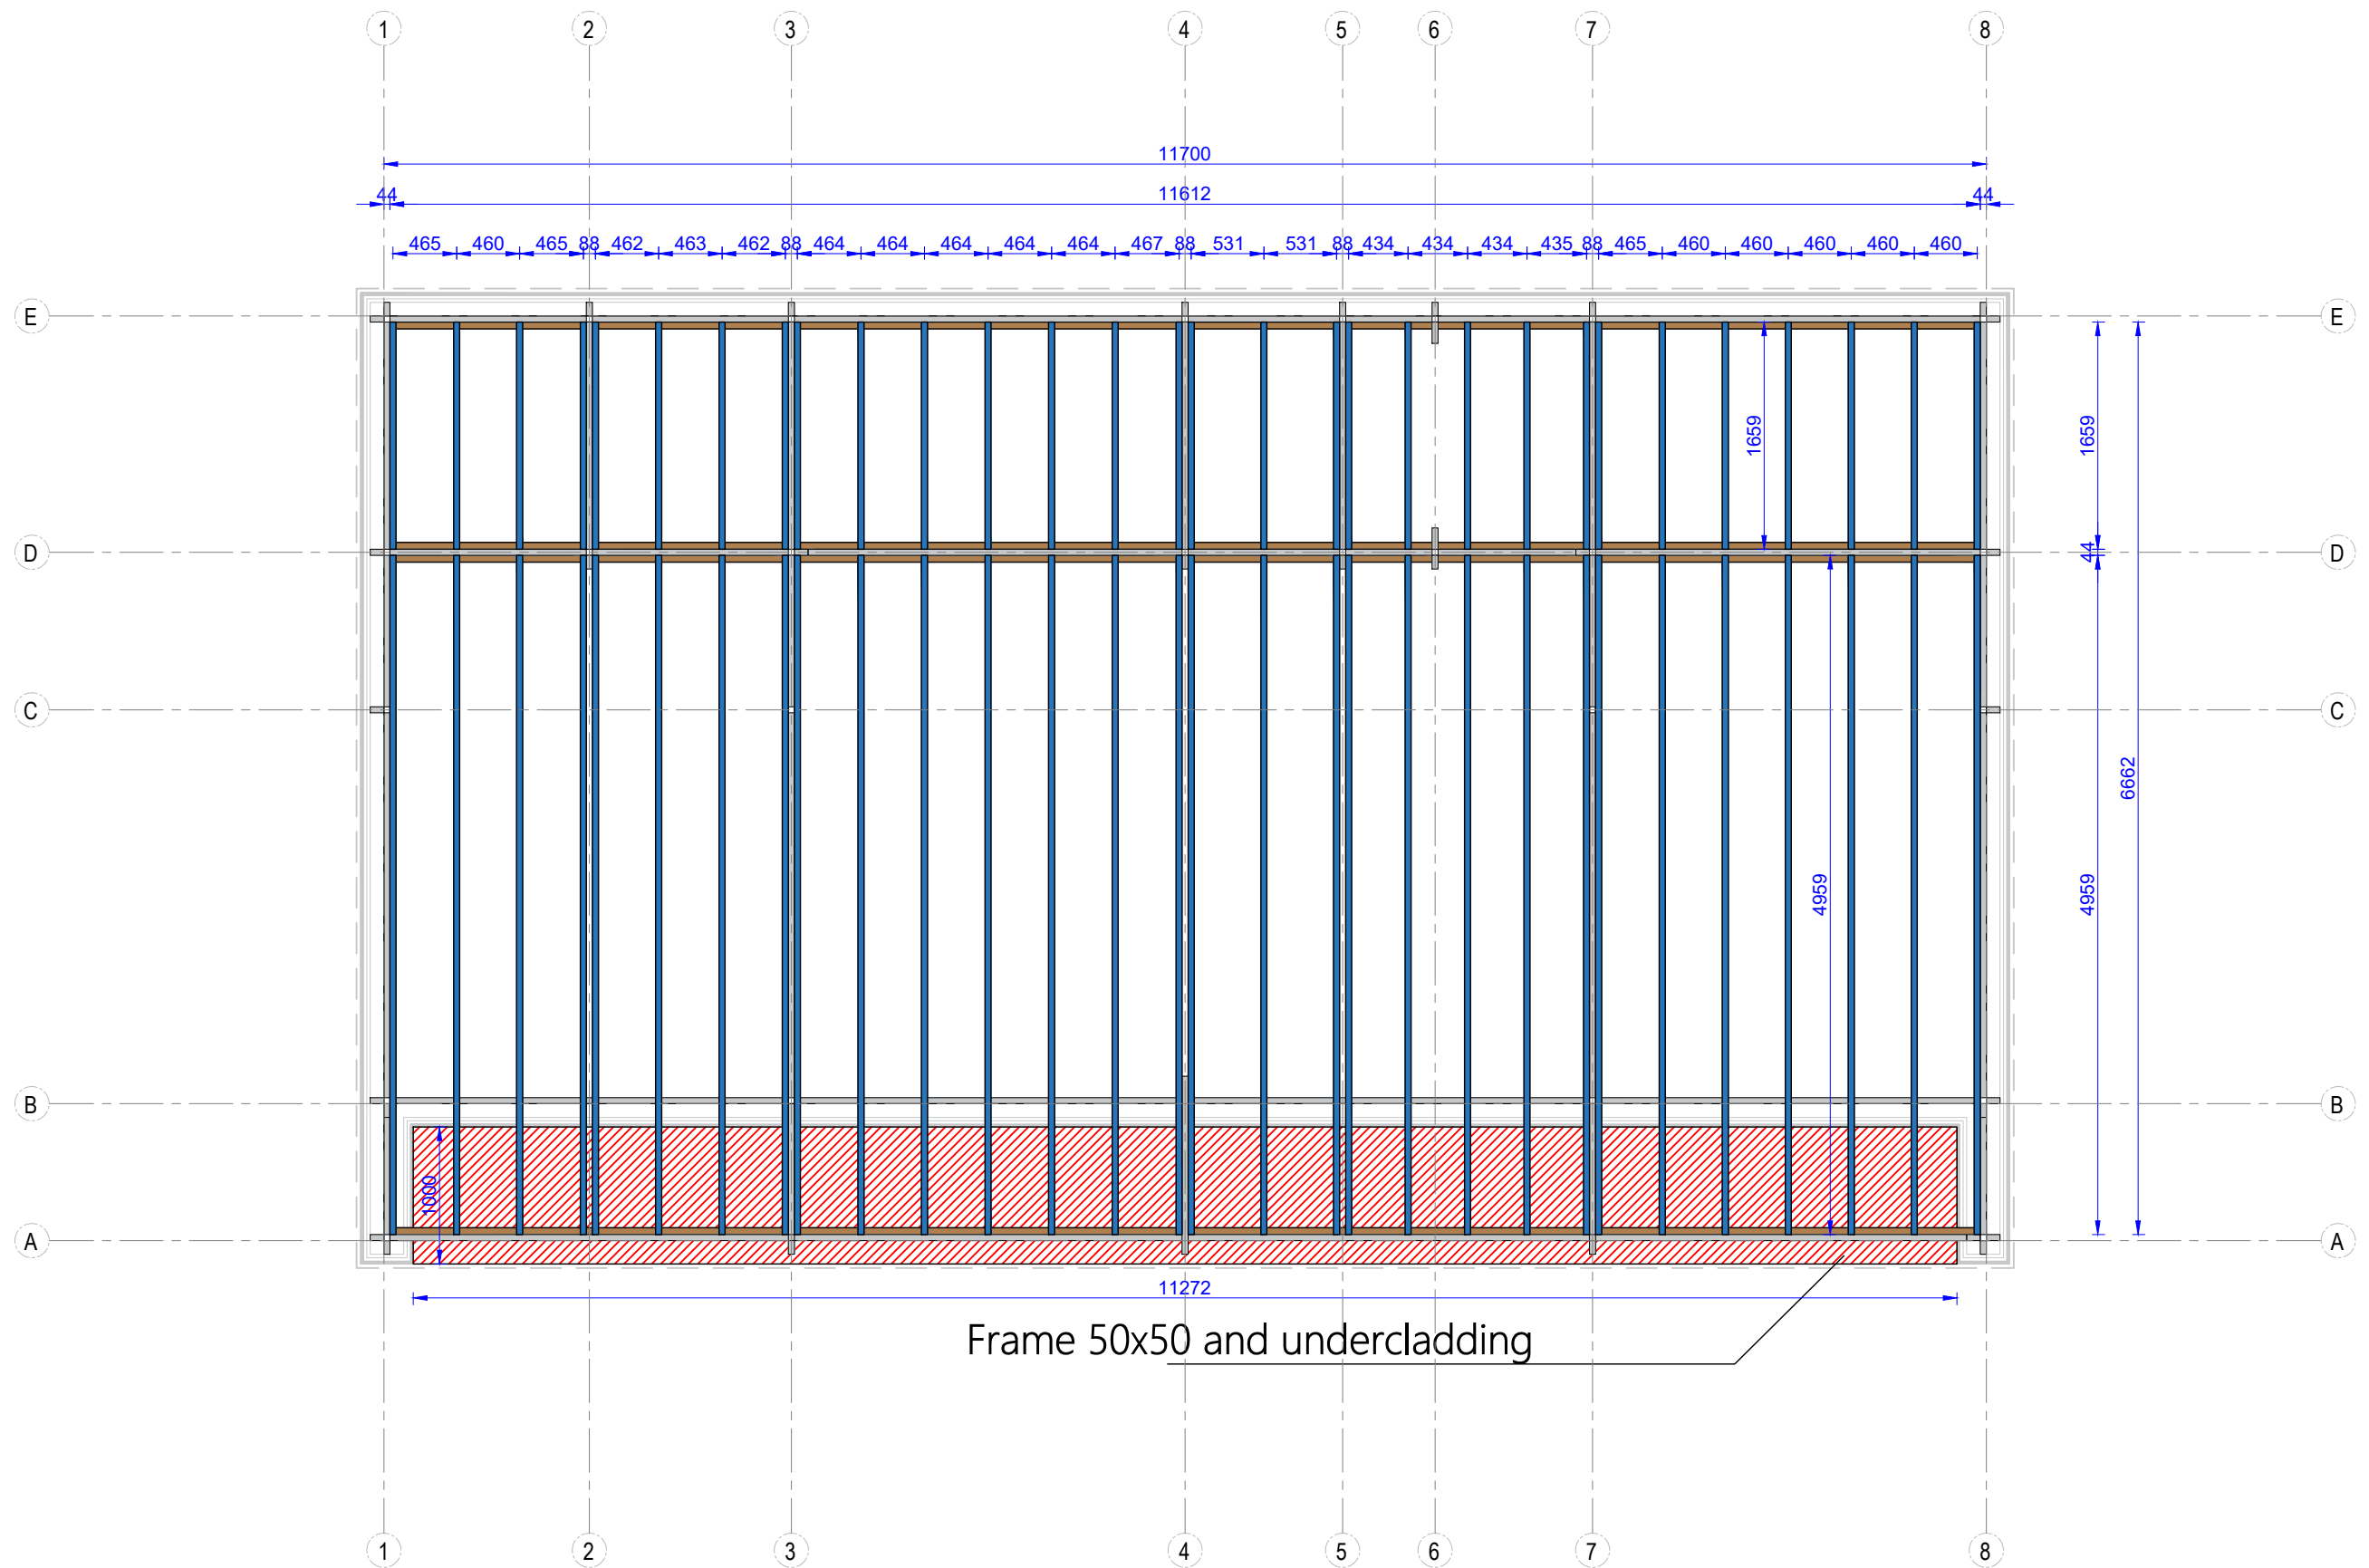

Frame 50x50 and undercladding

	Project Nr.				Interior area	48.15 m²	Wall thickness		44+C	T.S.	Paper size / scale	A3 / 1:50
	-				Built - up area	62.50 m²	Built height	min	2295	1 cm - 0.50 meter 01.00 m2.00 m3.00 m4.00 m 2 cm4 cm6 cm8 cm		
	-	Name	Date		Roof angle	2.70 °		max	2835			
					Roof area	70.50 m²		▲	-			
					Description		RAFTER PLAN					

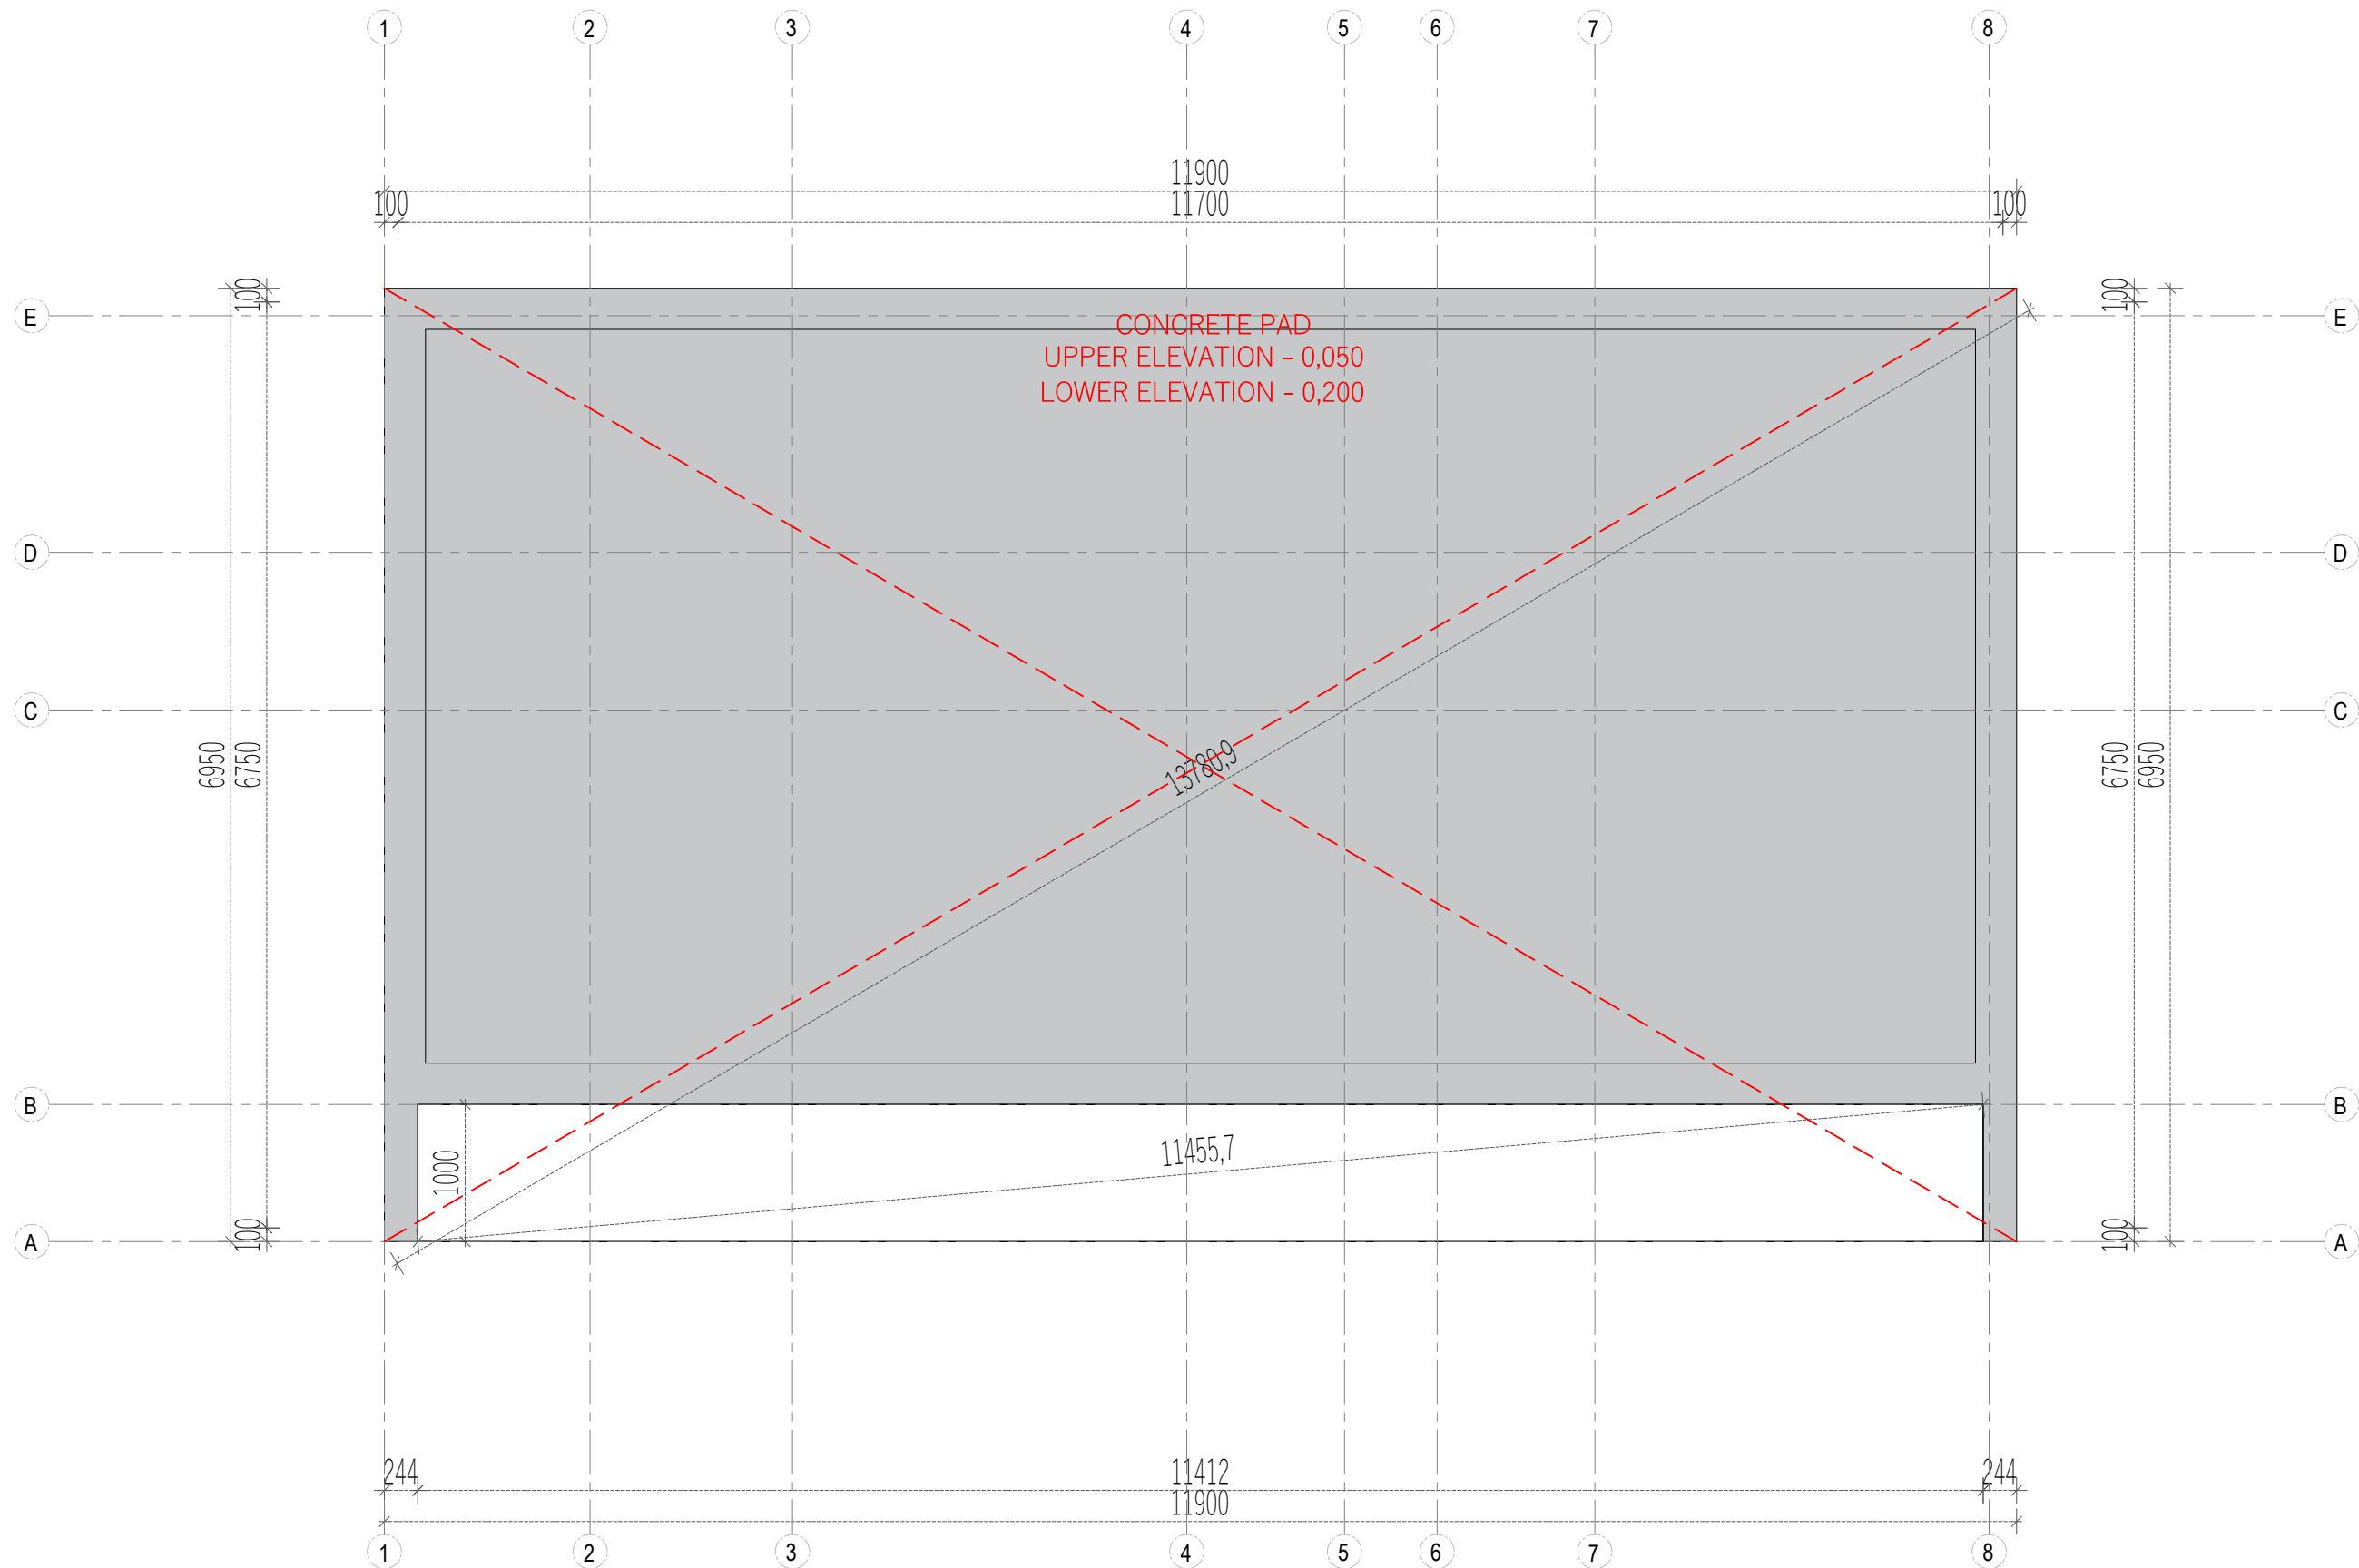

Project Nr.				Interior area	48.15 m²	Wall thickness		44+C	T.S.	Paper size / scale	A3 / 1:50
-				Built - up area	62.50 m²	Built height	min	2295	1 cm - 0.50 meter 01.00 m2.00 m3.00 m4.00 m 2 cm4 cm6 cm8 cm		
-	Name	Date		Roof angle	2.70 °		max	2835			
				Roof area	70.50 m²		▲	-			
				Description		FOUNDATION PLAN					